


DATE: 4-24-00 DBS SKETCH
5-5-00 DBS REV.
5-17-00, 5-24-00
7-28-00, 8-11-00
8-16-00, 8-21-00
8-22-00, 8-28-00
8-30-00 DBS FINAL
8-31-00, 9-5-00
9-8-00 BID SET
9-20-00, 10-19-00
11-16-00, 11-21-00
12-1-00, 12-18-00
12-29-00, 1-22-01
1-24-01, 1-26-01
2-5-01, 4-5-01

LOT 414C
TELLURIDE MOUNTAIN VILLAGE

BERCOVITZ DESIGN
ARCHITECTS
568 W. PACIFIC AVENUE - PO Box 1374 - TELLURIDE, CO. 81435
(970) 728-4355

FLOOR PLANS

3.1

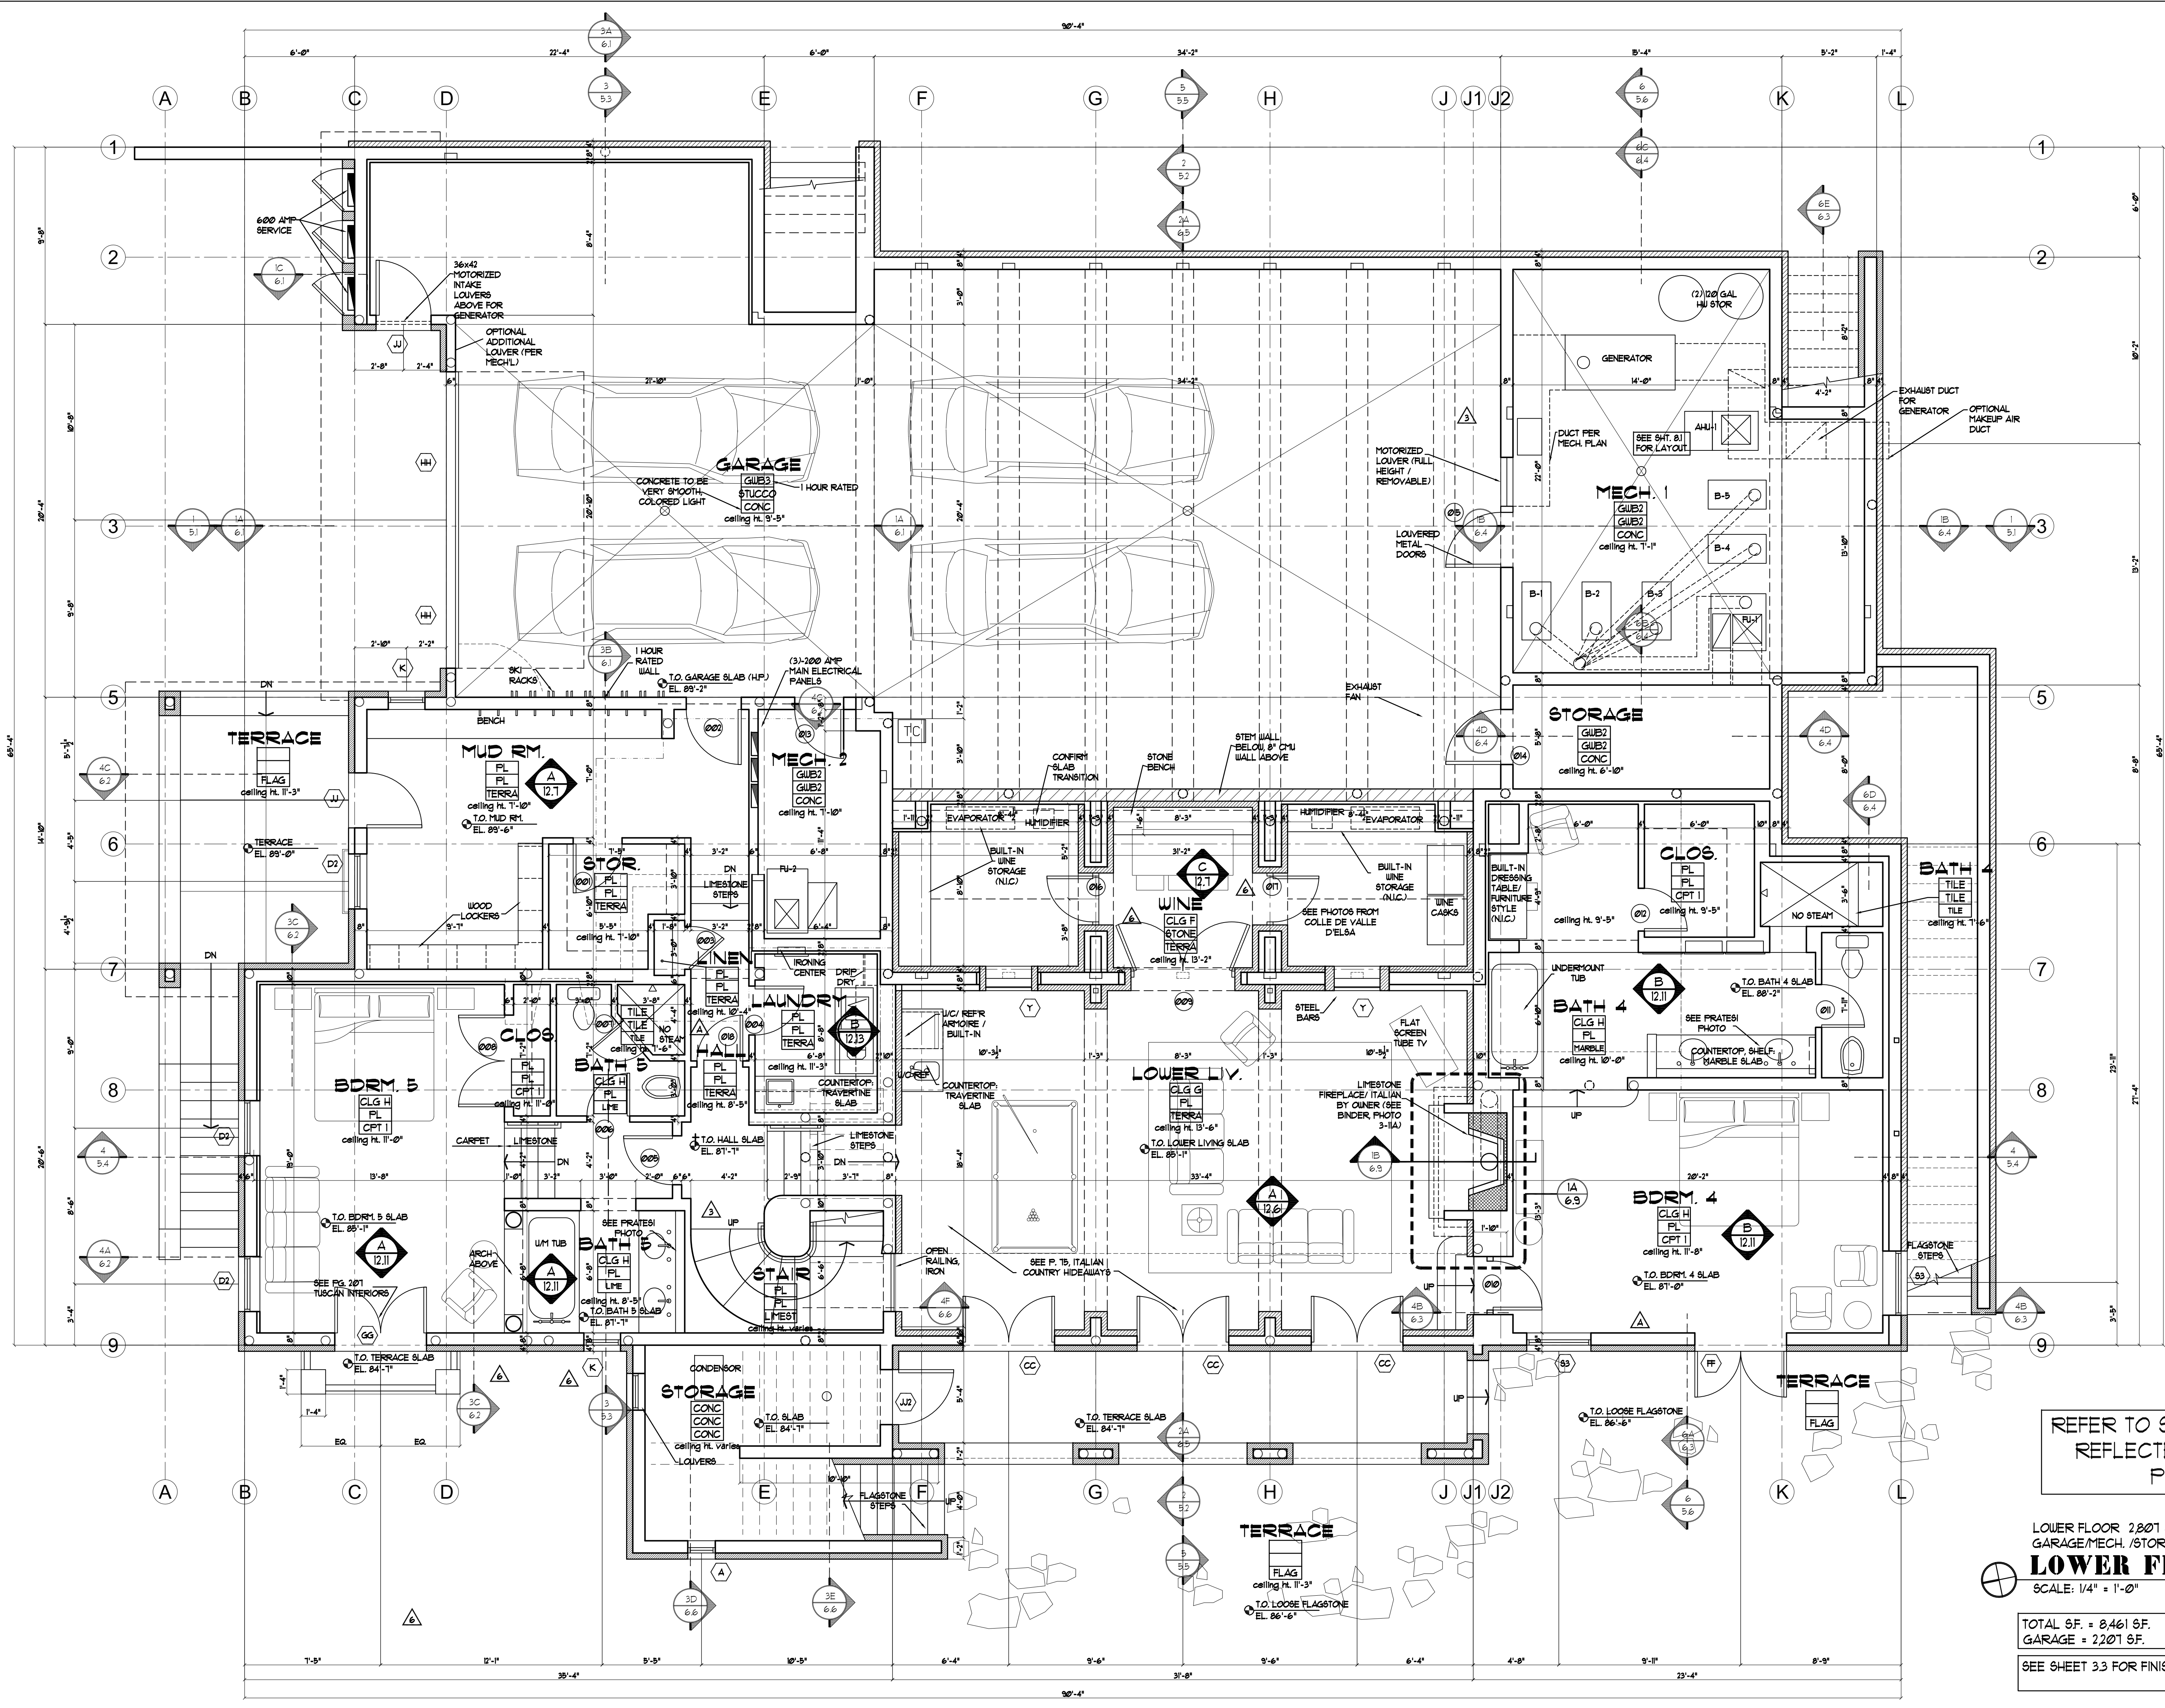


REFER TO SHEET 14.1 FOR
REFLECTED CEILING
PLAN

LOWER FLOOR 2,801 SF.
GARAGE/MECH./STORAGE 2201 SF.
LOWER FLOOR PLAN
SCALE: 1/4" = 1'-0"

TOTAL SF. = 8,461 SF.
GARAGE = 2,201 SF.

SEE SHEET 3.3 FOR FINISH LEGEND

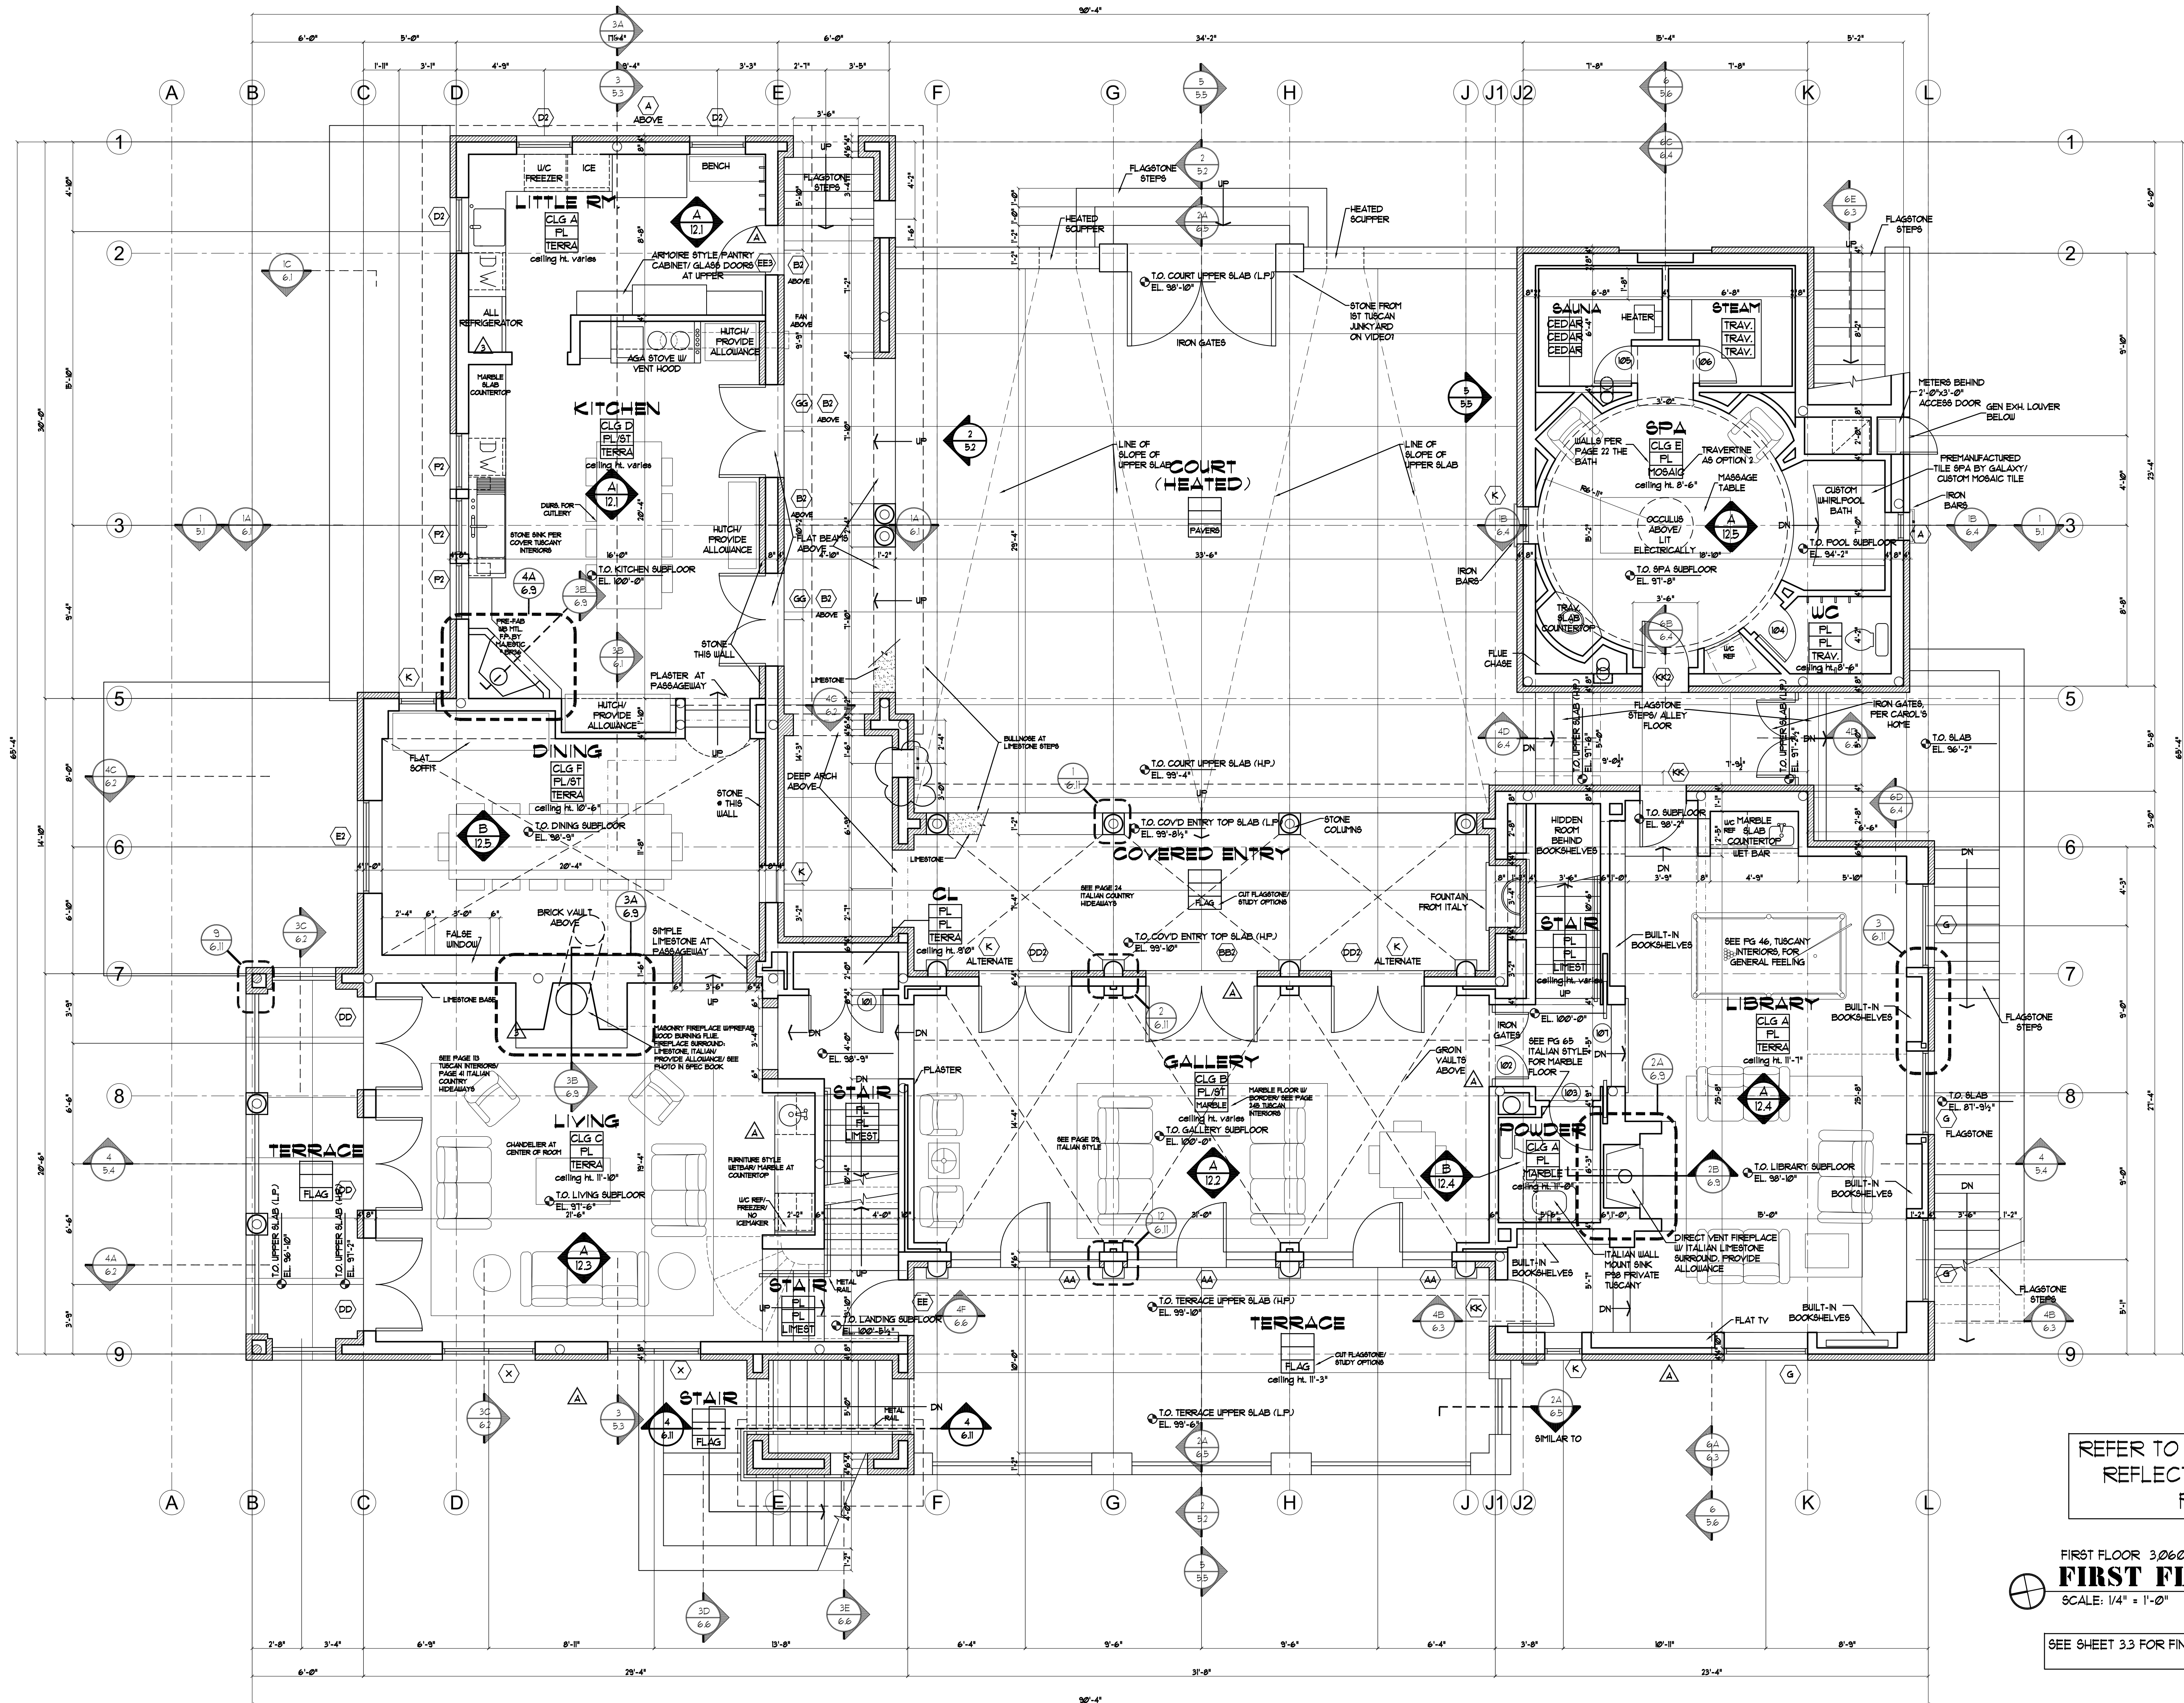

REFER TO SHEET 14.1 FOR
REFLECTED CEILING
PLAN

FIRST FLOOR 3,060 SF.
FIRST FLOOR PLAN
SCALE: 1/4" = 1'-0"

SEE SHEET 3.3 FOR FINISH LEGEND

DATE: 4-24-00 DRE SKETCH
5-5-00 DRE REV.
5-11-00, 5-14-00
7-28-00, 8-11-00
8-11-00, 8-21-00
8-22-00, 8-28-00
8-30-00 DRE FINAL
8-31-00, 9-5-00
9-8-00 BID SET
9-20-00, 10-19-00
11-16-00, 11-21-00
12-7-00, 12-18-00
12-29-00, 1-22-01
1-24-01, 2-5-01
4-5-01

LOT 414C
TELLURIDE MOUNTAIN VILLAGE

BERCOVITZ DESIGN
ARCHITECTS
568 W. PACIFIC AVENUE • PO BOX 1374 • TELLURIDE, CO. 81435
(970) 728-4555

FLOOR PLANS

3.2


INTERIOR DOOR SCHEDULE									
NO.	WIDTH	HEIGHT	THK.	TYPE	MATL.	FINISH	DOOR	REMARKS	
001	2'-8"	7'-0"	2"	detail 3.1-2	wd				
002	3'-0"	7'-0"	2"	detail 3.1-2	wd			fire door	
003	2'-4"	7'-0"	2"	detail 3.1-2	wd				
004	2'-8"	7'-0"	2"	detail 3.1-2	wd				
005	2'-8"	7'-0"	2"	detail 3.1-2	wd				
006	2'-4"	7'-0"	2"	detail 3.1-2	wd				
007	2'-0"	6'-8"	2"	shower	glass			align head w/doors	
008	2'-0"	6'-8"	2"	shower	glass				
009	2'-0"	6'-8"	2"	shower	glass			atypical	
010	2'-8"	8'-0"	2"	detail 3.1-2	wd				
011	2'-4"	8'-0"	2"	detail 3.1-2	wd				
012	2'-4"	7'-0"	2"	detail 3.1-2	wd				
013	2'-8"	7'-0"	2"	detail 3.1-2	wd			fire door	
014	2'-0"	7'-0"	2"	unique	wd				
015	2'-0"	7'-0"	2"	unique	wd			fire door	
016	2'-8"	6'-8"	2"	unique	glass				
017	2'-0"	6'-8"	2"	unique	glass				
018	2'-8"	8'-0"	2"	detail 3.1-2	wd				
101	2'-0"	8'-0"	2"	detail 3.1-2	wd				
102	2'-0"	8'-0"	2"	detail 3.1-2	wd			iron gates by owner	
103	2'-4"	8'-0"	2"	detail 3.1-2	wd				
104	2'-4"	7'-0"	2"	detail 3.1-2	wd				
105	2'-0"	7'-0"	2"	detail 3.1-2	wd			sound door	
106	2'-0"	7'-0"	2"	shower	glass			align head w/doors	
107	7'-6"	2"	2"	detail 3.1-2	wd			align head w/doors	
HARDWARE TYPES:									
A Entrance Locks B Privacy Locks C Passage Locks D Close Latch									
NOTES:									
1. All interior doors to be hemlock (confirm).									
2. All doors to use dark bronze hinges (confirm).									
3. Interior door hardware from Italy by owner.									
4. Exterior door hardware Roca, Rostain (metal) lever/brass finish (confirm).									
5. Door and hardware manufacturers shall be approved by Architect.									


REFER TO SHEET 14.2
FOR REFLECTED CEILING
PLAN

MATERIAL LEGEND KEY	
ROOM NAME	
CEILING	
WALLS	
FLOOR	
CEILING HEIGHT	

INTERIOR FINISH LEGEND	
CEILING	PL HOPPER VENETIAN FINISH "TUSCANY SERIES", AGED AND RUBICATED CEMENT-BASE PLASTER ON GYPSUM SUBSTRATE. 2 COAT OFF-WHITE MEDIUM MOTTLING. AS SUPPLIED AND APPLIED BY BONNEVILLE PLASTER CO. (800) 638-3781
WALLS	CLG A RECYCLED WOOD BEAMS W/ D6 T&G SPRUCE CLG (BHT 142)
	CLG B GRON VULTS, PLASTER (BHT 142)
	CLG C 2 WAY BEAMS, RECYCLED W/ D6 T&G SPRUCE CLG (BHT 142)
	CLG D RECYCLED WOOD TRIMMED W/ D6 T&G SPRUCE CEILING
	CLG E DOPED CLG W/ OCCULUS PLASTER (BHT 142)
	CLG F BARNEL VULT, CHICKADEE USED BRICK (BHT 142)
	CLG G BARNEL VULT, CULLED STONE, WHITEWASHED (BHT 142)
	CLG H RECYCLED BEAMS, W/ 2X4 CROSS BEAMS, CLG D6 T&G SPRUCE
	CLG I REC. BEAMS, W/ 2X4 CROSS BEAMS, CLG D6 T&G SPRUCE (BHT 142)
	CLG J 1 LAYER 5/8" TYPE XX LIGHT 80# TROUSL FINISH
FLOOR	GWB1 PREPARED 5/8" DRYWALL
	GWB2 2 LAYERS 1/2" GWS
	TILE 4X4 ITALIAN MARBLE TILES AT SHOWER CEILING, NO MORE THAN 1/4" GROUT
	PL HOPPER VENETIAN FINISH "TUSCANY SERIES", AGED AND RUBICATED CEMENT-BASE PLASTER ON GYPSUM SUBSTRATE. 2 COAT OFF-WHITE MEDIUM MOTTLING. AS SUPPLIED AND APPLIED BY BONNEVILLE PLASTER CO. (800) 638-3781
	STONE TYPICAL INTERIOR STONE (MOCK UP REQUIRED) (SEE SPECS)
	PL/ST PLASTER OR STONE (SEE PLANS TO DETERMINE SPECIFIC WALL SURFACE)
	GWB1 1 LAYER 5/8" TYPE XX LIGHT 80# COAT OVER ENTIRE SURFACE
	GWB2 PREPARED 5/8" DRYWALL
	TILE SEE INTERIOR ELEVATIONS AND TILE SCHEDULE FOR DETAILS
	TRAV 80% UNPOLISHED TRAVERTINE TILES, NO MORE THAN 1/4" GROUT

SECOND FLOOR 2280 SF.
SECOND FLOOR PLAN
SCALE: 1/4" = 1'-0"

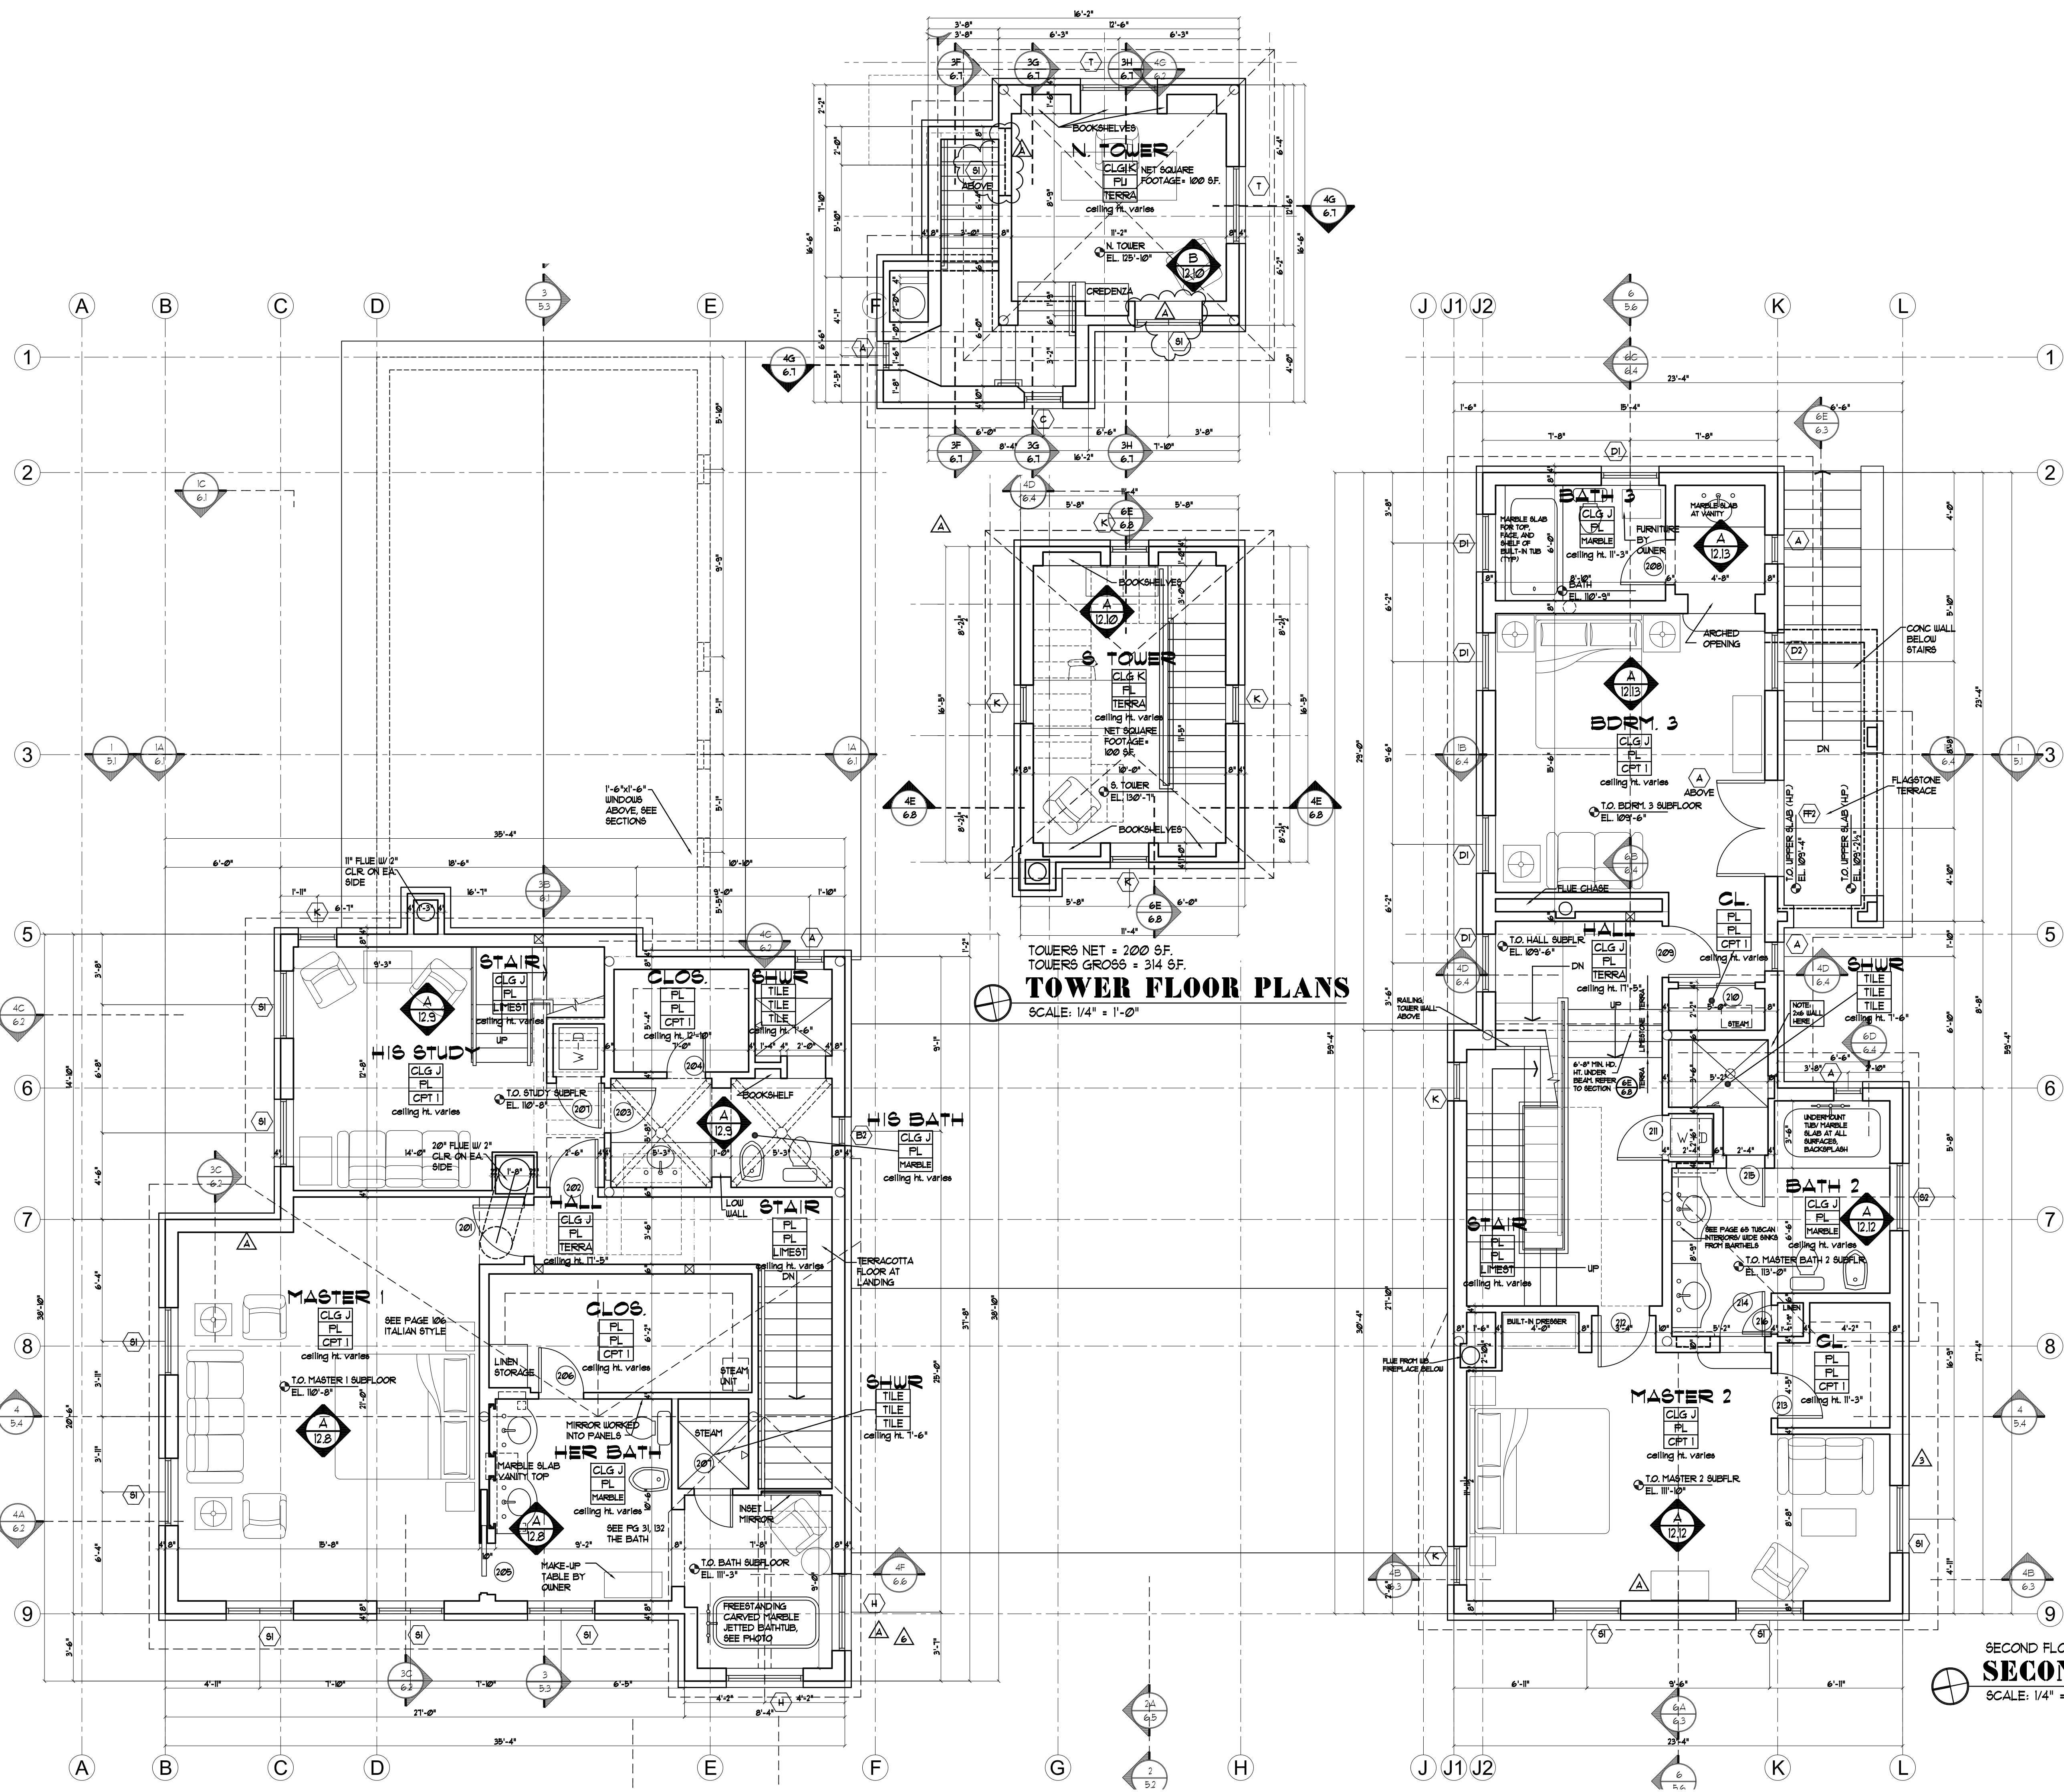

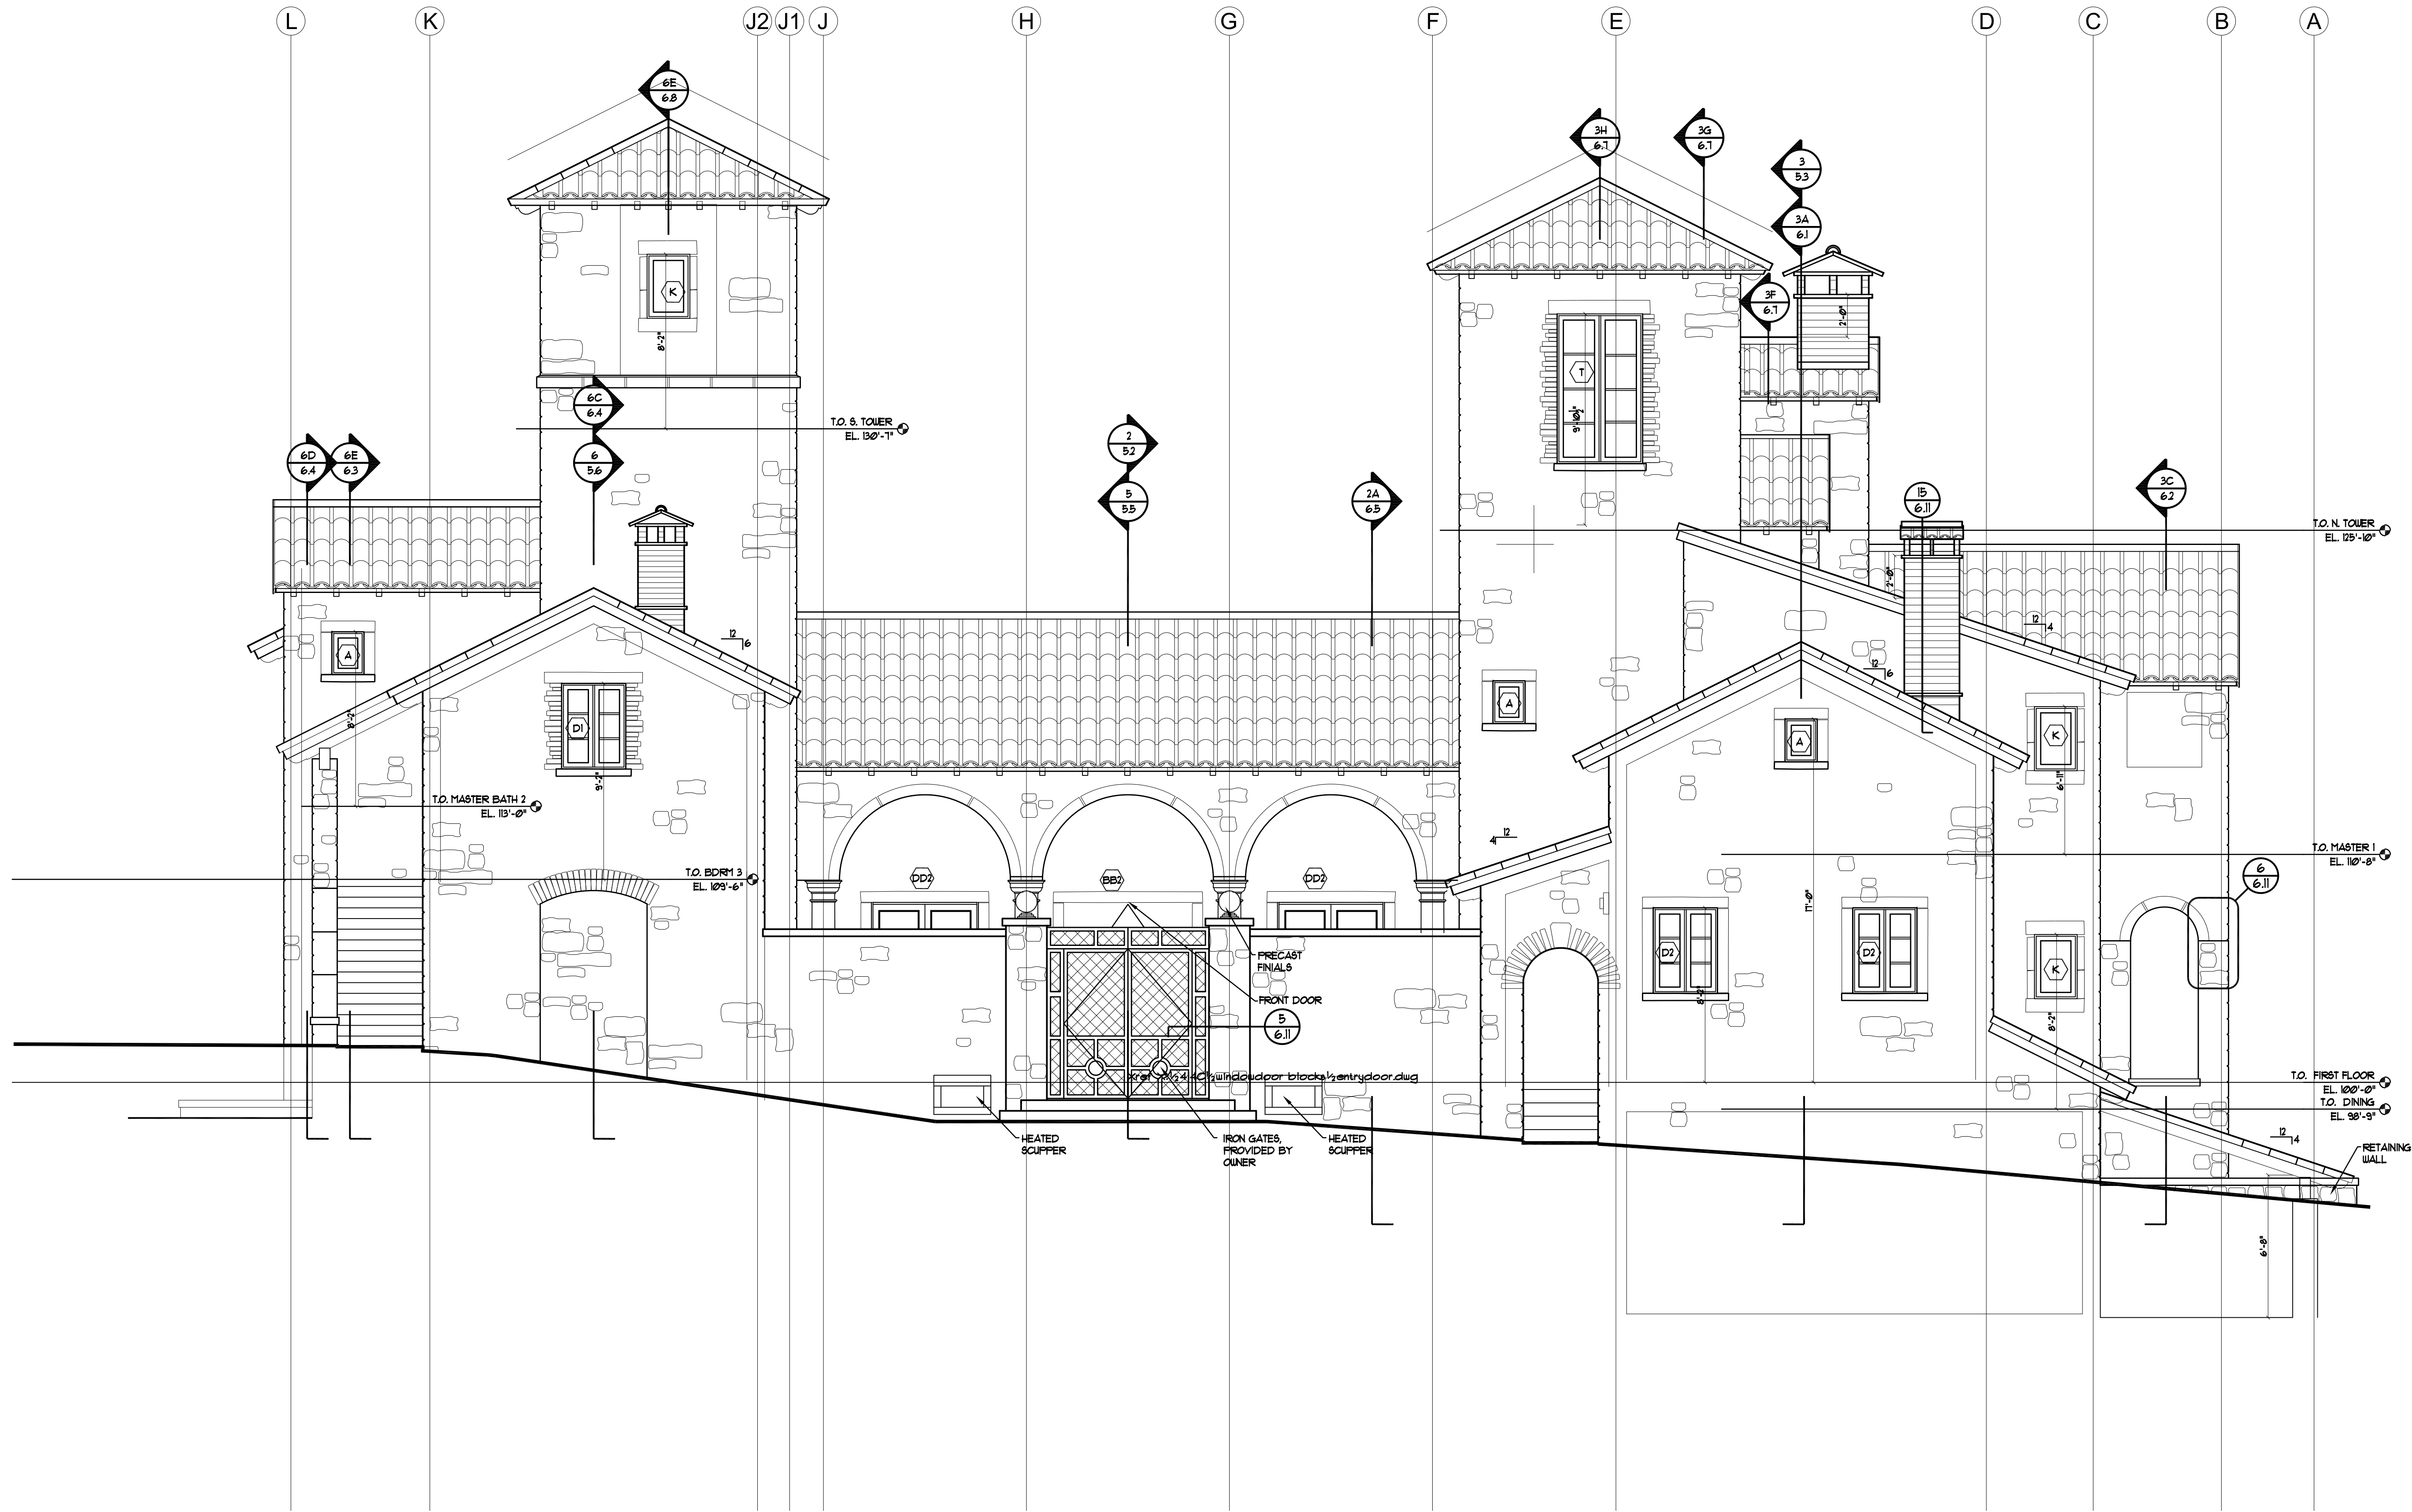

1 EAST ELEVATION
SCALE: 1/4"=1'-0"


414 414
DATE:
7-24-00
8-16-00
8-28-00
8-30-00 DRB
8-31-00
9-8-00 BID SET
9-20-00
11-21-00
12-1-00
12-18-00
1-24-1
1-24-1
1-26-1

LOT 414C
TELLURIDE MOUNTAIN VILLAGE

BERCOVITZ DESIGN
ARCHITECTS
568 W. PACIFIC AVENUE - PO BOX 1374 - TELLURIDE, CO. 81435
(970) 728-4555

EAST ELEVATION

4.1A

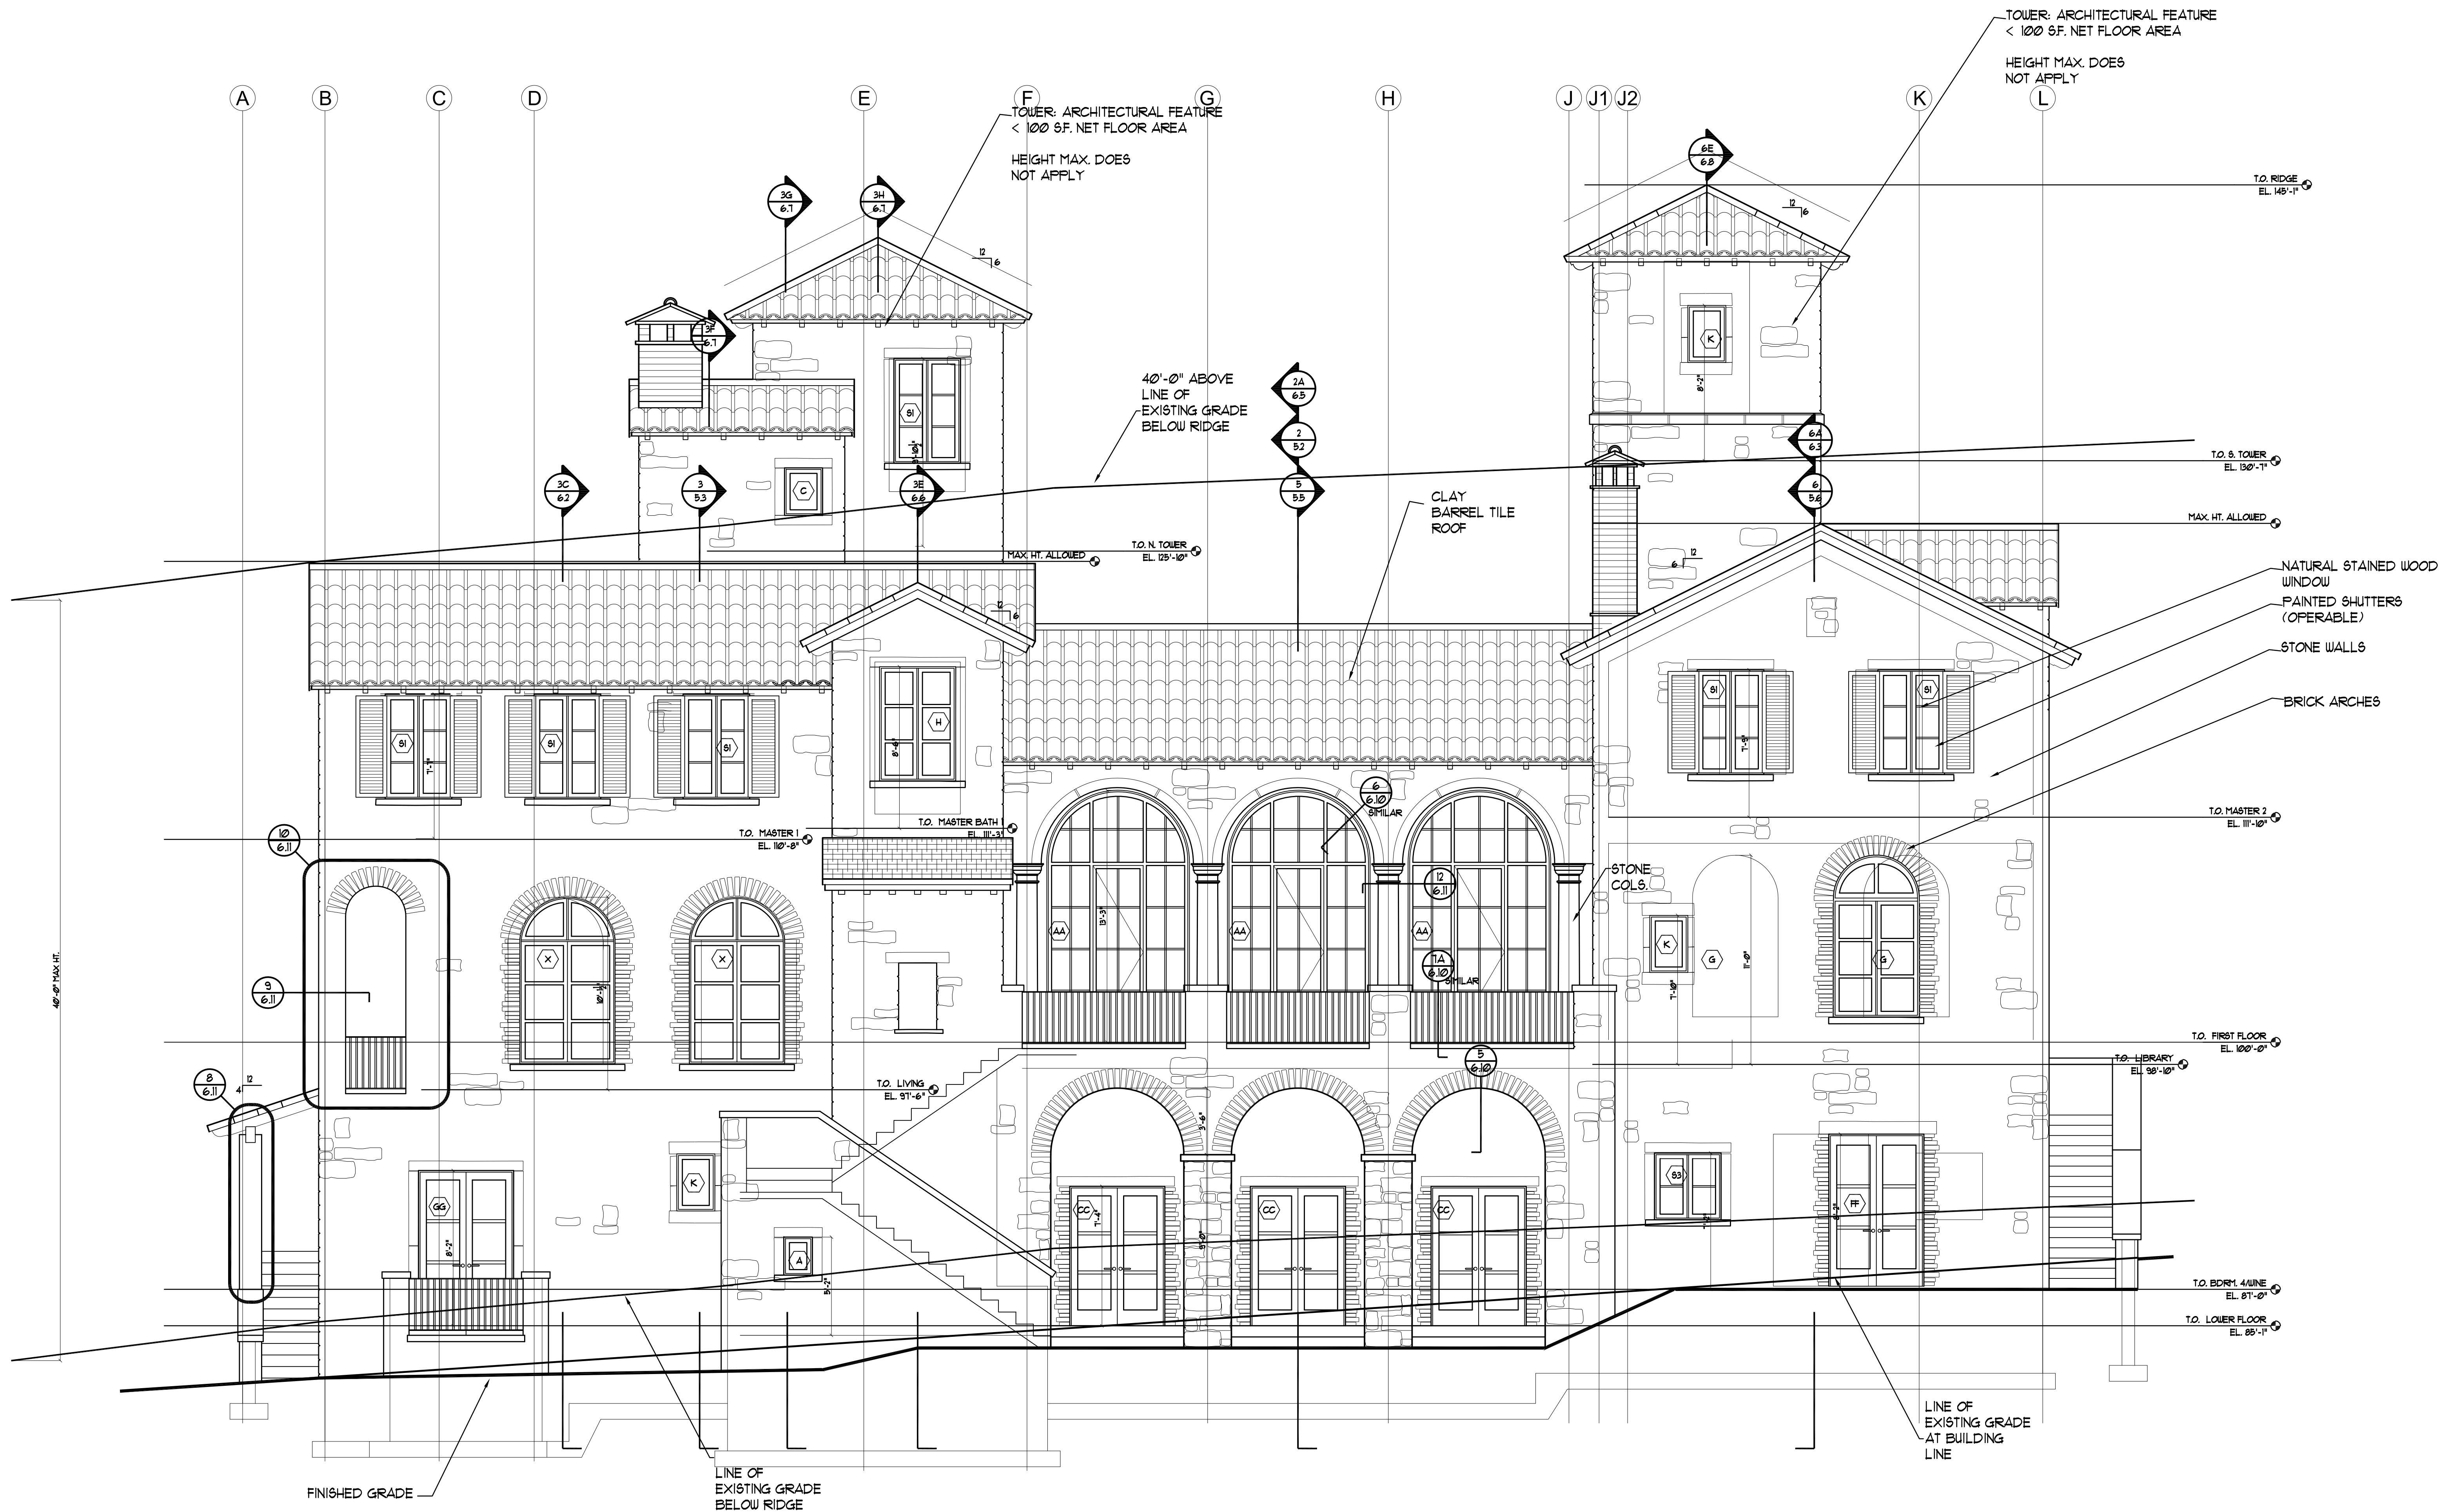

1 WEST ELEVATION
SCALE: 1/4"=1'-0"

