

CENTRE SKY

ARCHITECTURE, LTD.

ARCHITECTURE
PLANNING

COLORADO
10031 EAGLE CREST LANE
PARKER, COLORADO 80138
P 303.440.0020
F 303.440.2299

MONTANA
P.O. BOX 161688
11 LONE PEAR DR., UNIT 206
BIG SKY, MONTANA 59716
P 406.995.7372
F 406.995.7377

www.centresky.com


STAUDER RANCH
LOT 7 - SAN JUAN RANCH
814 HULL RIDGE ROAD
MONTROSE, COLORADO 81401

NOT FOR
CONSTRUCTION

Drawn For	Date
100% S.D.	06/08/07
DBS REVIEW	07/06/07
Drawn By	E. Apolito
Date	November 05, 2007
Project #	0522-01
Phone	970.633.1100
Sheet	

A1-1.0

LOWER LEVEL
FLOOR PLAN

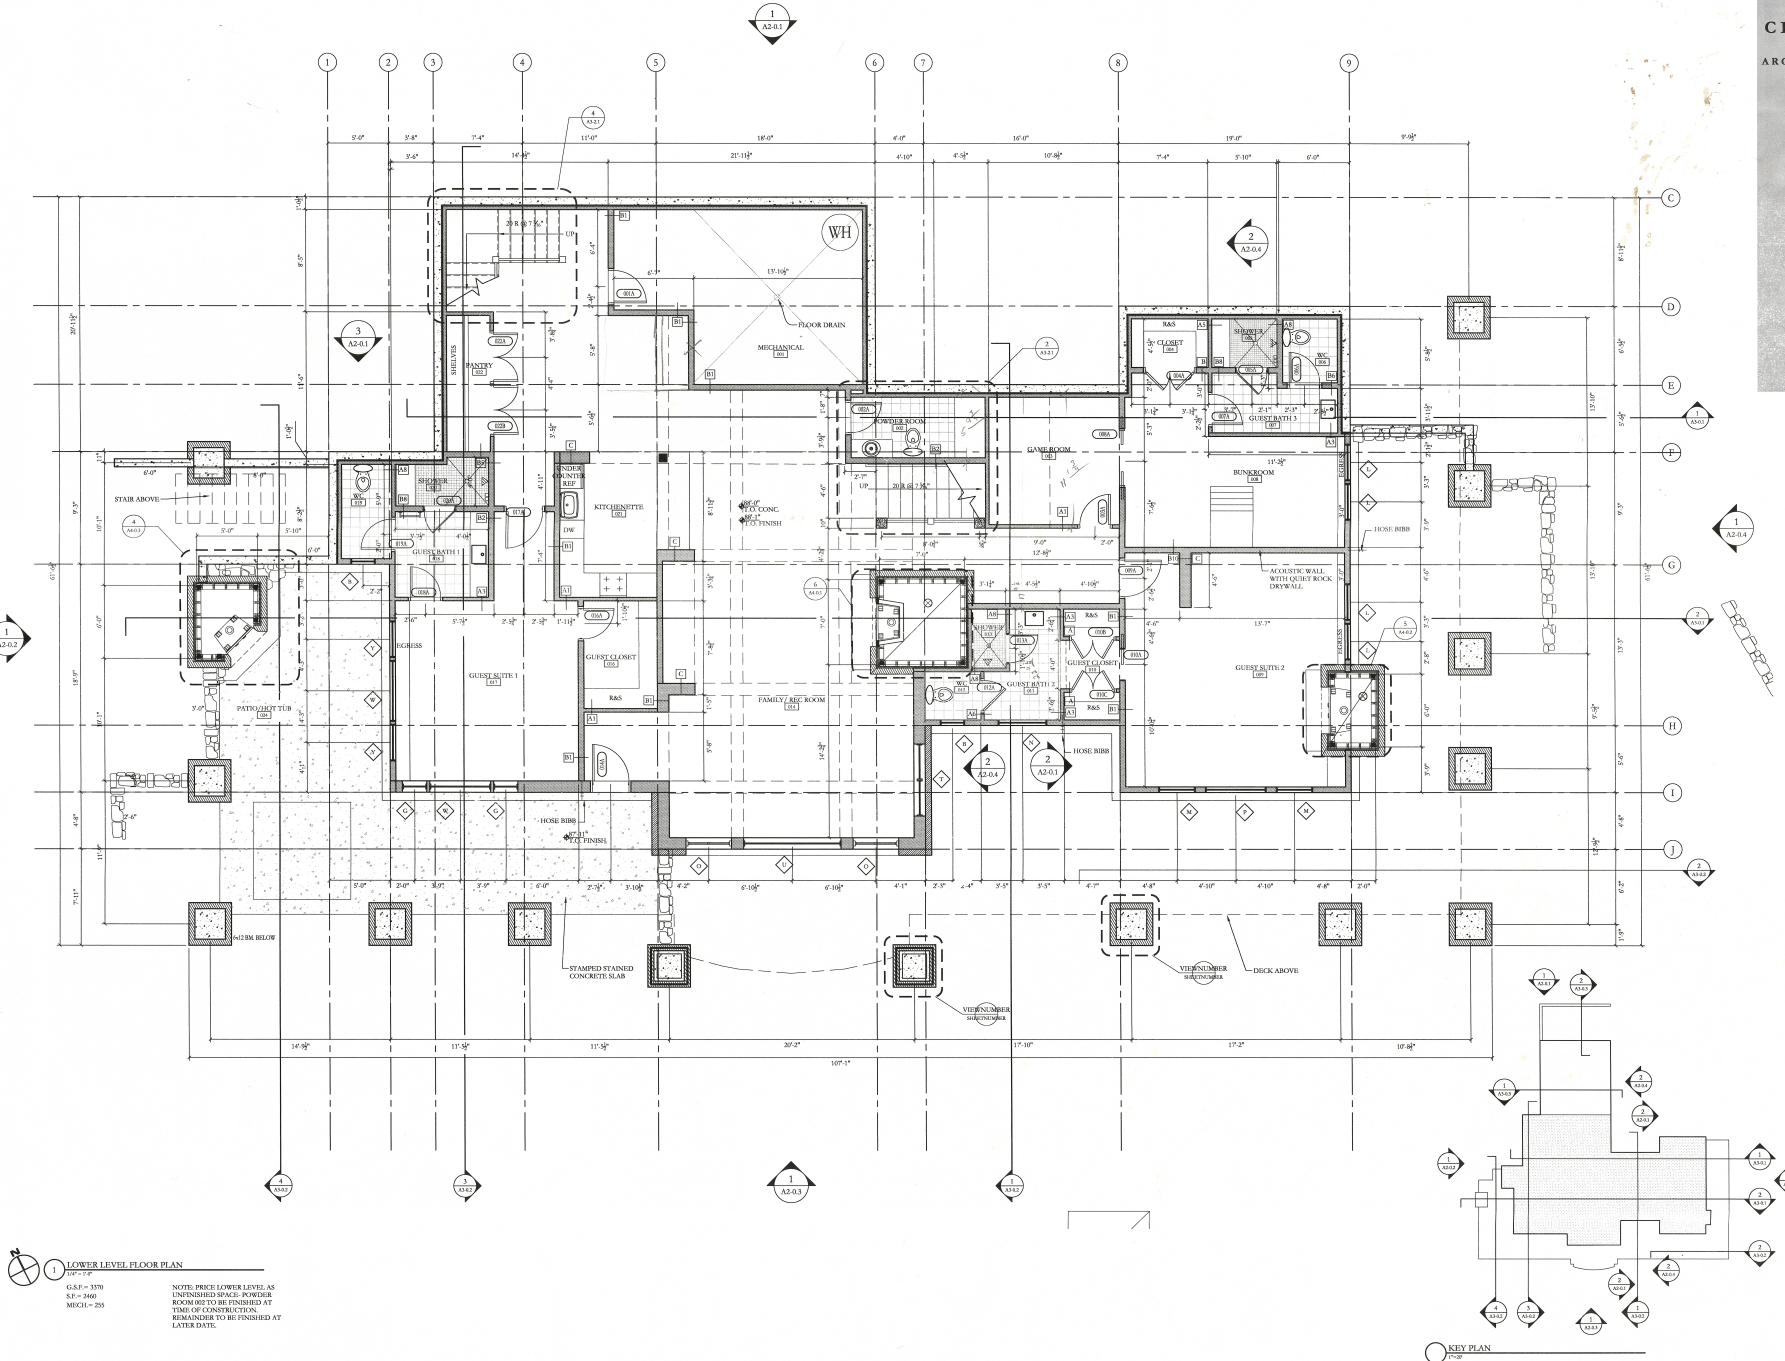

1 LOWER LEVEL FLOOR PLAN

0.5" = 1'-0"
S.D. = 3750
MCH = 255

NOTE: PREPARE LOWER LEVEL AS
UNFINISHED SPACE. POWDER
ROOM TO BE FINISHED AT
TIME OF CONSTRUCTION.
REMANDE TO BE FINISHED AT
LATER DATE.