

CENTRE SKY
ARCHITECTURE, LTD.

ARCHITECTURE
PLANNING


COLORADO
3803 EAGLE CREST LANE
PARKER, COLORADO 80138
P 303.840.0020
F 303.840.2299

MONTANA
P.O. BOX 34188
11 LONE PEAK DR., UNIT 205
BIG SKY, MONTANA 59716
P 406.998.7572
F 406.998.7477

www.centresky.com

STAUDER RANCH
LOT 7 - SAN JUAN RANCH
814 HULL RIDGE ROAD
MONTROSE, COLORADO 81401

NOT FOR
CONSTRUCTION

 


Issued For: _____ Date: _____
100% S.D. 06/06/07
DRB REVIEW 07/06/07


Drawn By: *E. Applebaum*
Date: November 05, 2007
Project #: 022201
Phase: 95% C.D.
Sheet:

A3-1.1


WALL SECTIONS

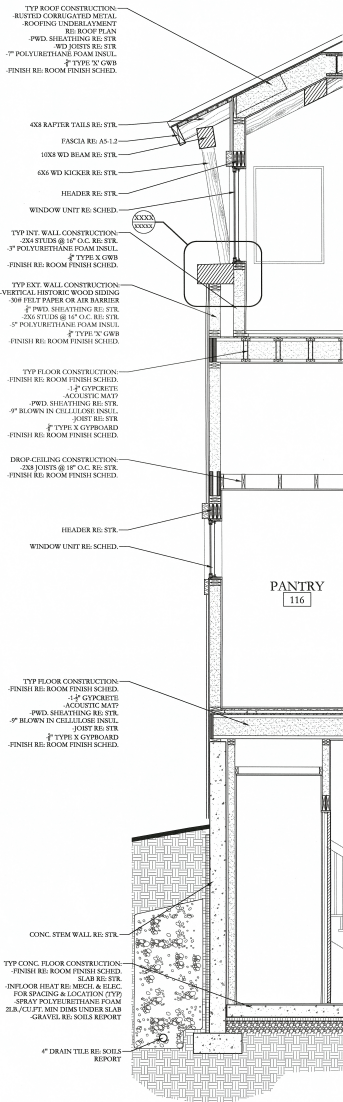


1 WALL SECTION AT WEST WALL
1/8" = 1'-0"

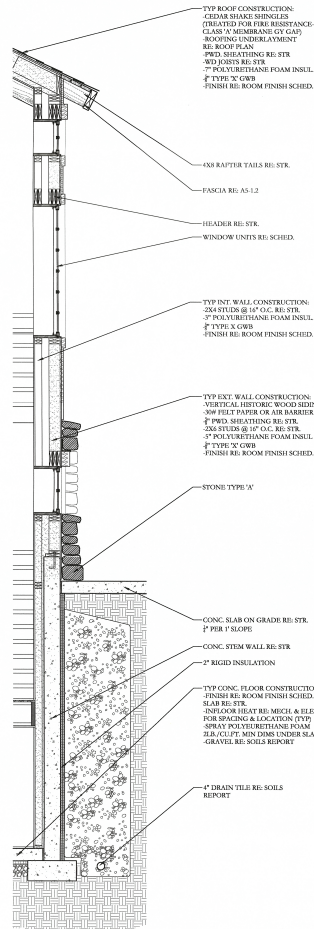

2 WALL SECTION AT MAIN STAIRS
1/8" = 1'-0"

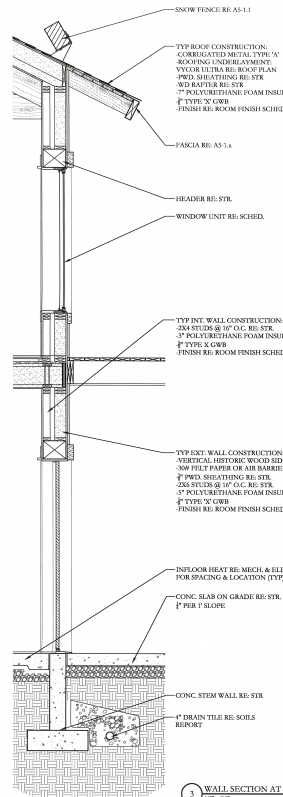

3 WALL SECTION AT DINING ROOM
1/8" = 1'-0"

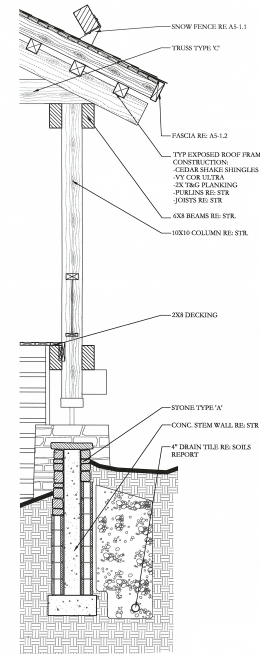

4 WALL SECTION AT WEST DECK
1/8" = 1'-0"