


Jesse Pekkala, P.E.
Structural Engineer
PO Box 1337
Telluride, Colorado 81435
970.729.1809
970.728.5013 fax

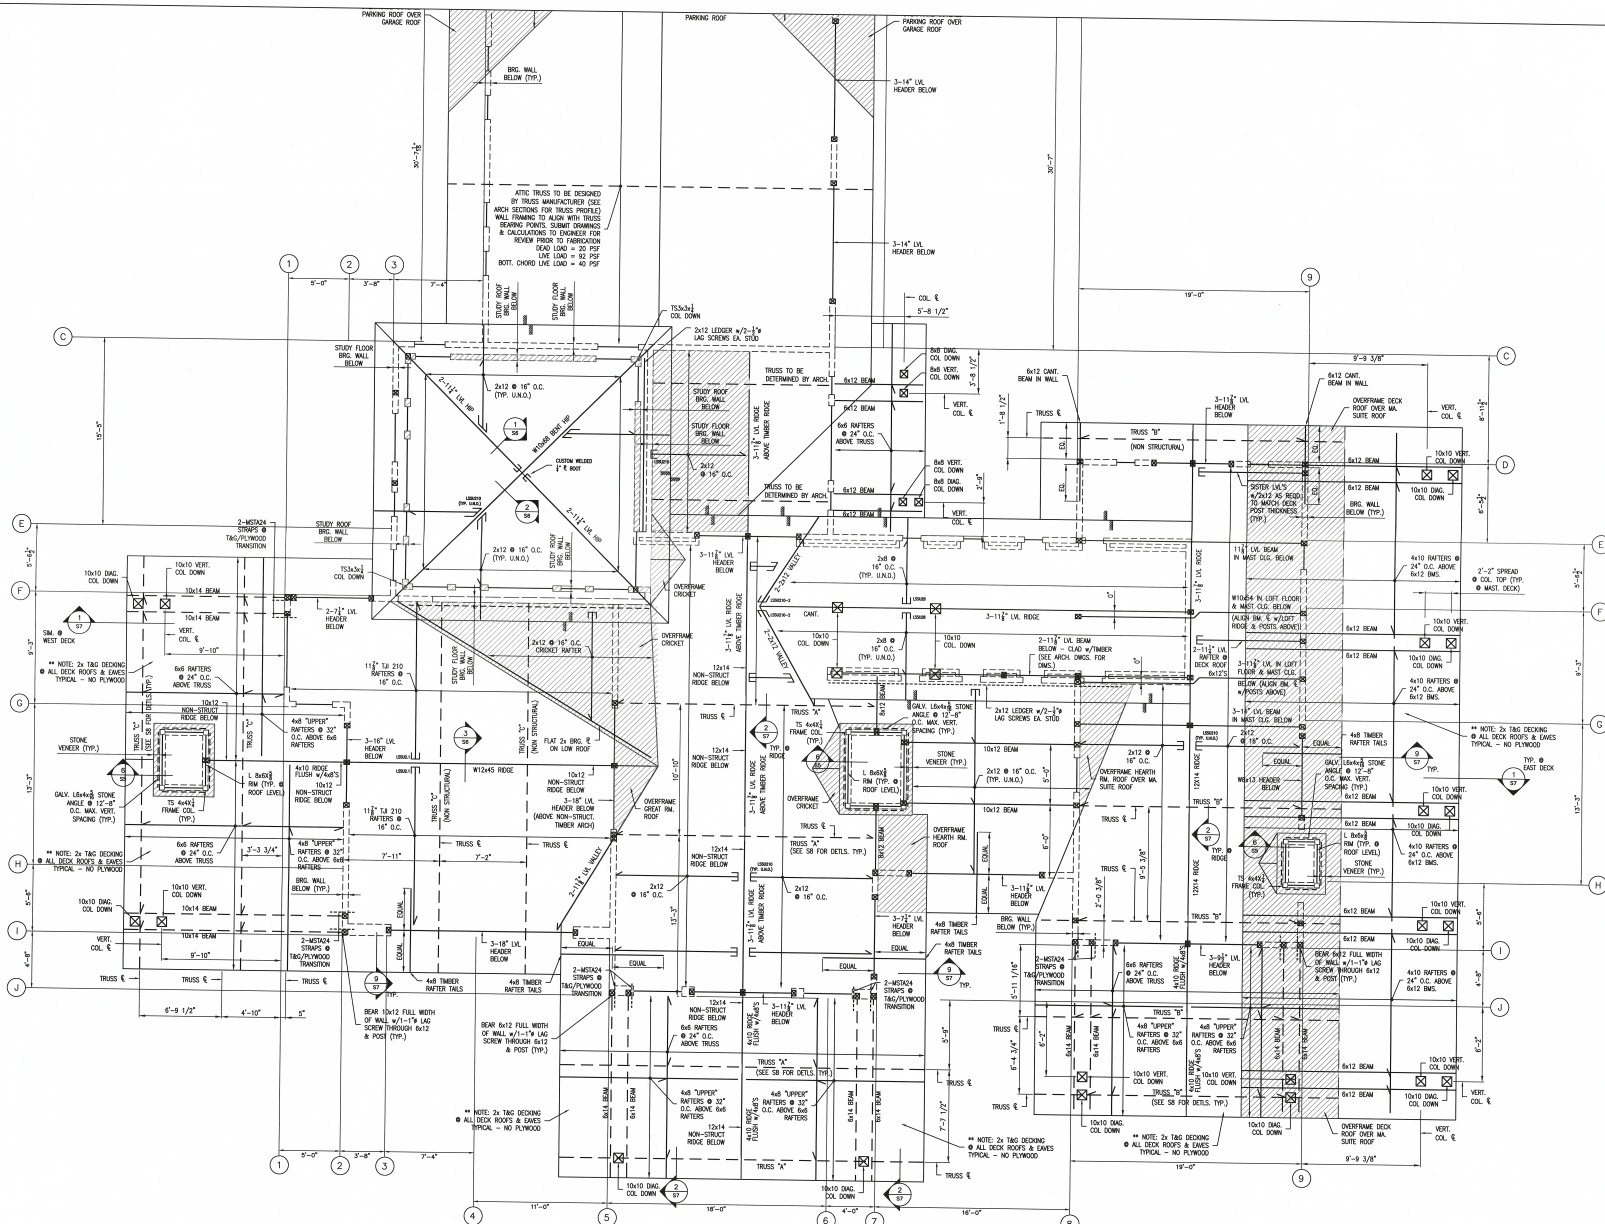

ROOF FRAMING PLAN

$$1/4^* = 1' - 0$$

- | | | | | | | | | | | | | | |
|---|---|---|---|---|---|---|---|---|----|----|----|------|-----|
| 1 | 2 |
| 1 | 2 | 3 | 4 | 5 | 6 | 7 | 8 | 9 | 10 | 11 | 12 | 13</ | |

10-11-07	5	BID SET
9-20-07	4	FNDN. REVISION
9-5-07	3	FNDN. CONST. SET
8-22-07	2	75% STRUCT. PROGRESS
7-12-07	1	FOUNDATION PERMIT SET
Date	No.	Description

Project
Stauder Ranch
Lot 7 - San Juan Ranch
814 Hull Ridge Road
Montrose, CO 81401

MAIN HOUSE
ROOF
PLAN

Drawn by	JP	Checked by	JP
Scale	SEE NOTES	Project no.	07018
Date	7-12-07		
Sheet no.			