

CENTRE SKY

ARCHITECTURE, LTD.

ARCHITECTURE
PLANNING


COLORADO:
1001 EAGLE CREST LANE
PARKER, COLORADO 80138
P 303.840.8000
F 303.840.2299

MONTANA:
P.O. BOX 361488
11 LONE PEAK DR., UNIT 206
BIG SKY, MONTANA 59716
P 406.595.7572
F 406.595.7577

www.centresky.com

STAUDER RANCH
LOT 7 - SAN JUAN RANCH
814 HULL RIDGE ROAD
MONTROSE, COLORADO 81401

NOT FOR
CONSTRUCTION

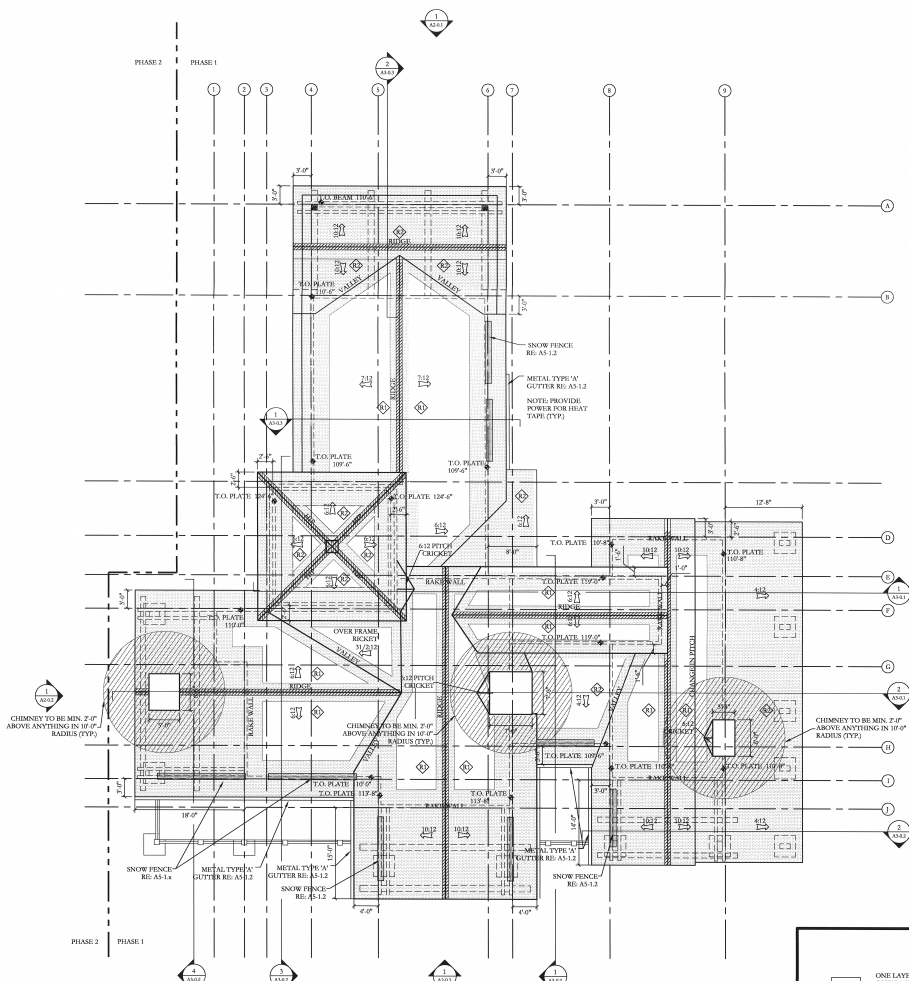

ONE LAYER OF TITANIUM LDE-50 SHALL COMPLETELY COVER THE ROOFING WHERE TITANIUM PSL-50 ICE & WATER SHIELD IS NOT SHOWN AND BE LAPPED OVER HIP & RIDGES & THROUGH VALLEYS. UNDERLAYMENT SHOWN SHALL BE LAPPED 4" VERTICAL (END OR SIDE LAP) AND 2" HORIZONTALLY (HEAD LAP).

ALL HIP AND RIDGES TO RECEIVE PROTECTO WRAP HIP AND RIDGE SEAL.

TITANIUM PSL-50 HIGH TEMP ICE & WATER SHIELD LOCATION EXTENDING FROM THE LEAVE EDGE TO A POINT 2' 0" INSIDE THE EXTERIOR WALL LINE OF THE BUILDING.

1 ROOF PLAN
1/8" = 1'-0"

Issued For	Doc
100% S.D.	06/06/02
DRB REVIEW	07/06/07
Drawn by	A. Applekamp
Date	November 05, 2007
Project #	0322.01
Phase	95% C.D.
Sheet	

A1-3.0

ROOF PLAN