


JOB: 07648
DATE: 2-4-08
SK-S3

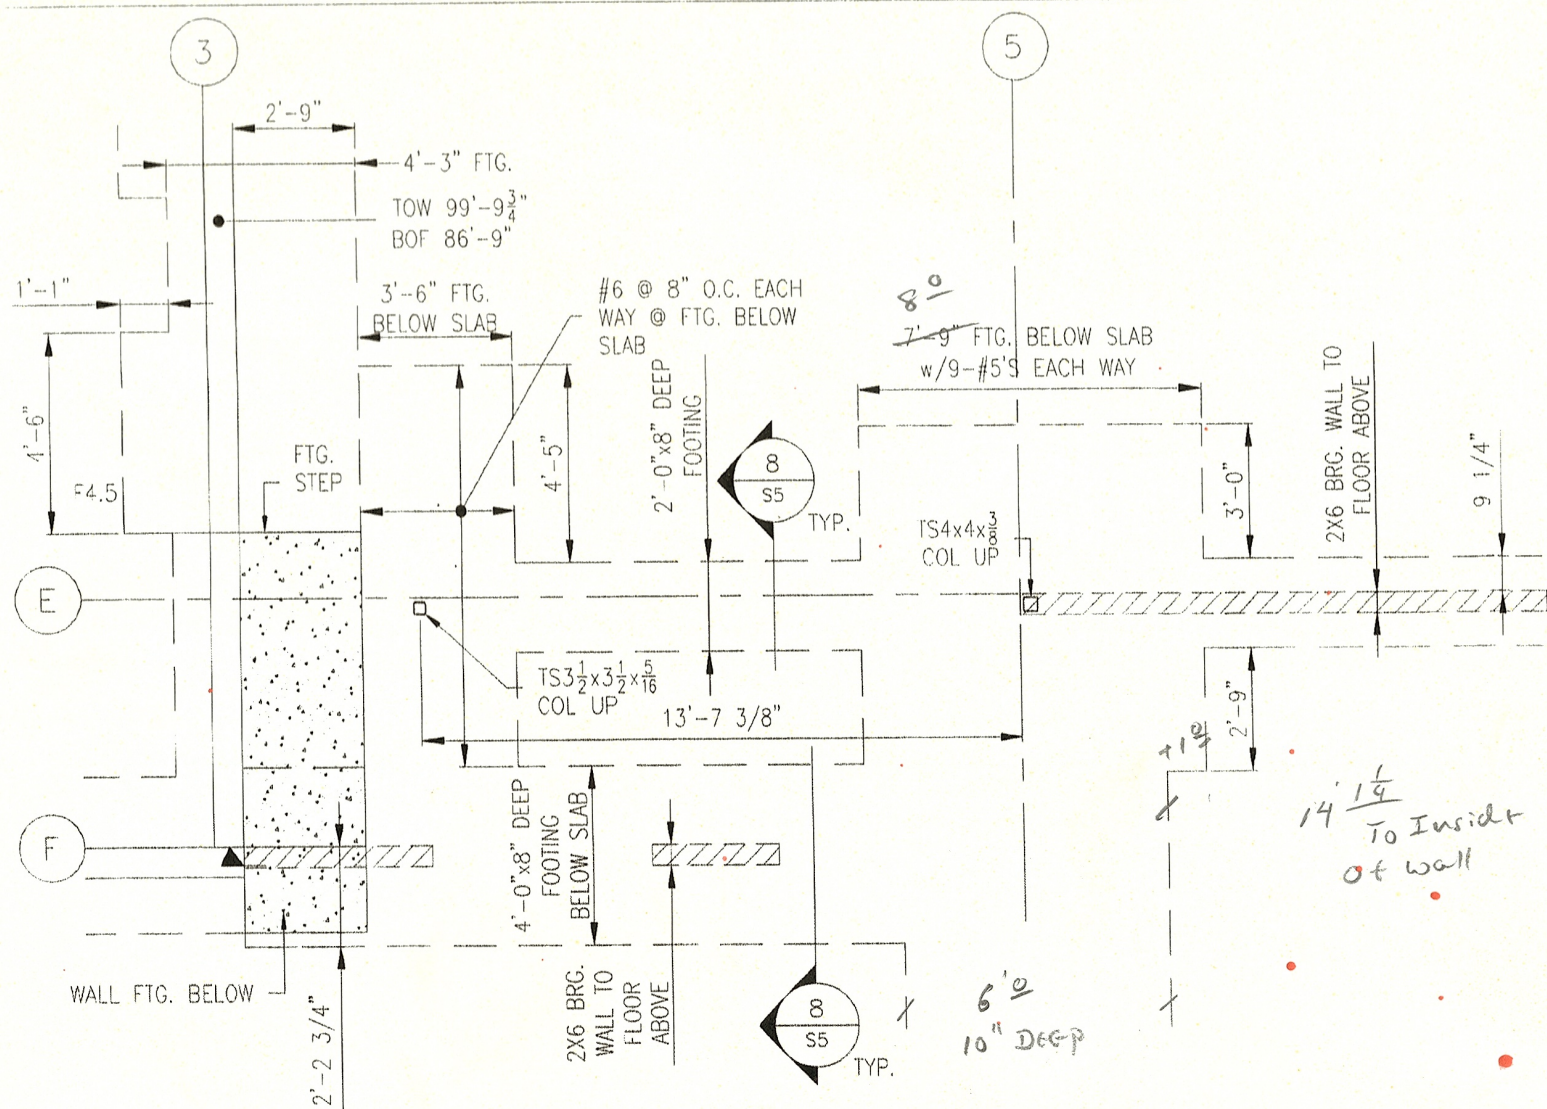

FOUNDATION PART PLAN
NOT TO SCALE