


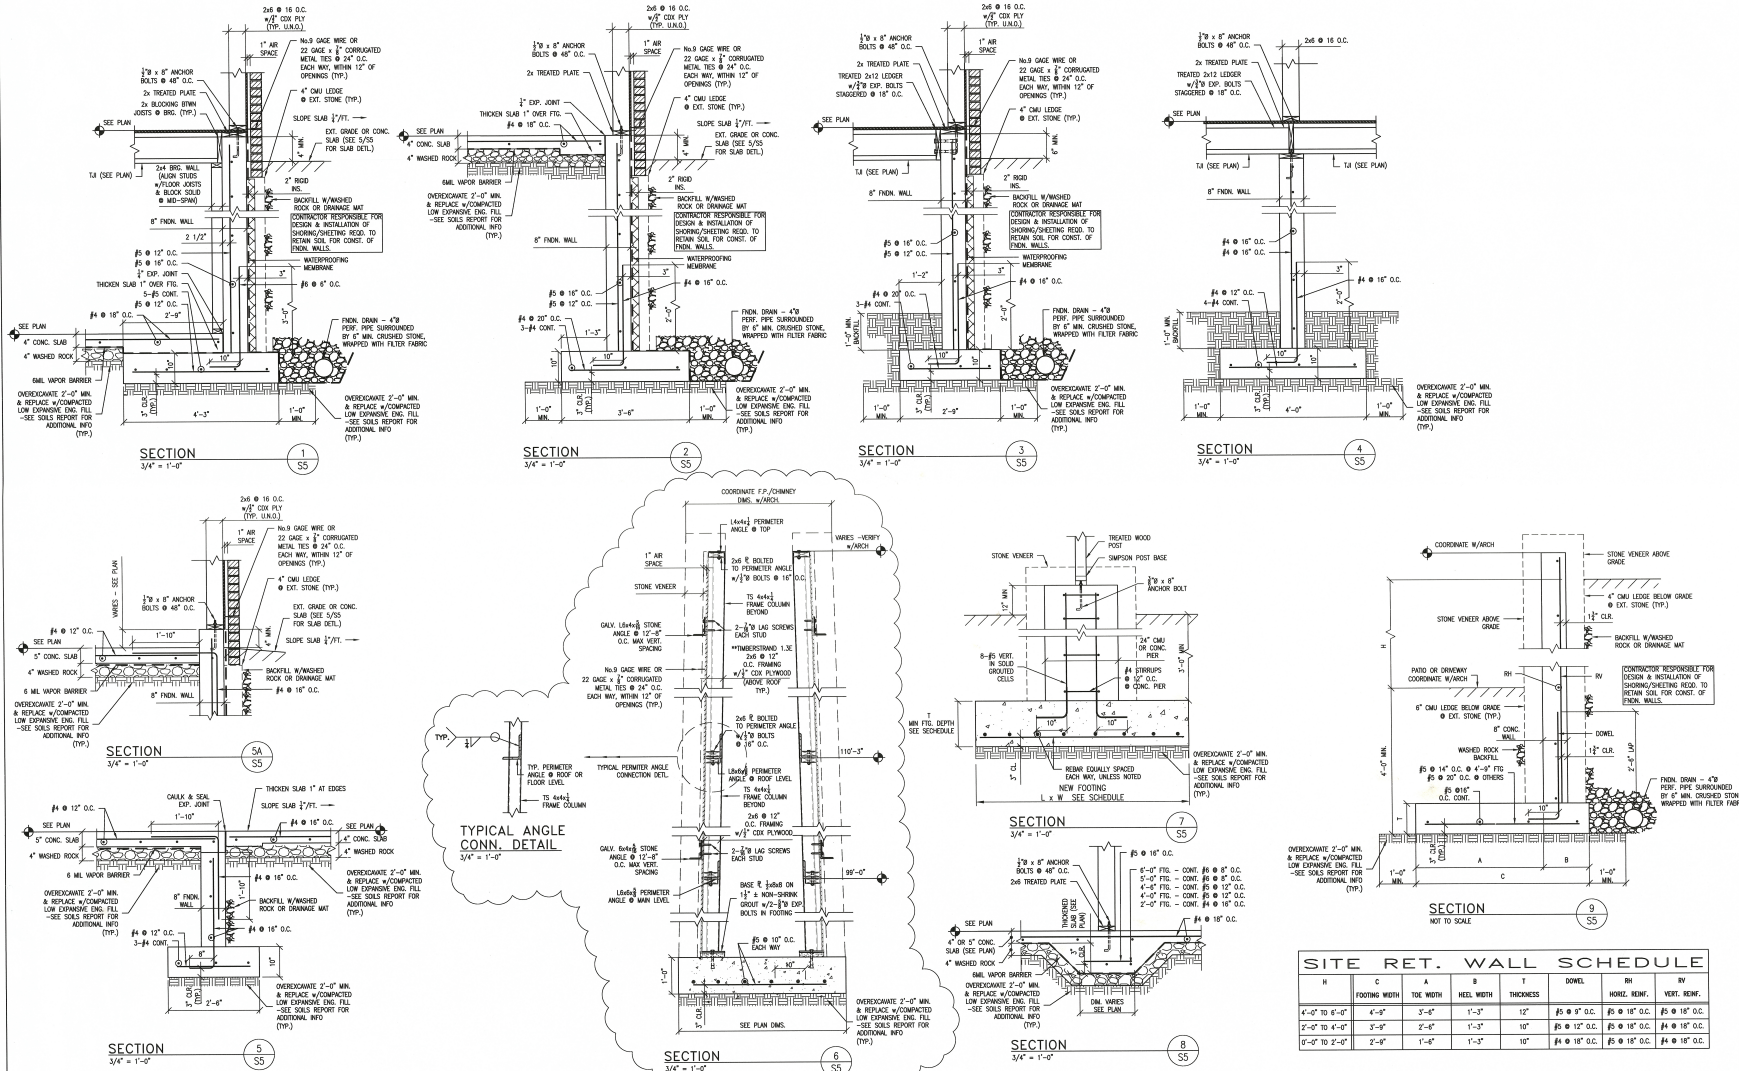

H	C	A	B	T	DOWL	RI	RV
FOOTING WIDTH	TOE WIDTH	HEEL WIDTH	THICKNESS			HORIZ. REIN.	VERT. REIN.
4'-0" to 6'-0"	4'-0"	3'-0"	1'-3"	12"	#5 @ 8" O.C.	#5 @ 18" O.C.	#5 @ 18" O.C.
2'-0" to 4'-0"	3'-0"	2'-0"	1'-3"	10"	#5 @ 12" O.C.	#5 @ 18" O.C.	#4 @ 18" O.C.
1'-0" to 2'-0"	2'-0"	1'-0"	1'-3"	10"	#4 @ 18" O.C.	#5 @ 18" O.C.	#4 @ 18" O.C.

Date	No.	Description
10-11-07	5	BID SET
8-20-07	4	FINAL REVISION
8-20-07	3	FINAL CONST. SET
8-22-07	2	75% STRUCT. PROGRESS
7-12-07	1	FOUNDATION PERMIT SET

Project
Studer Ranch
Lot 7 - San Juan Ranch
814 Hull Ridge Road
Montrose, CO 81401

FOUNDATION SECTIONS & DETAILS

Drawn by	JP	Checked by	JP
Date	7-12-07	Project no.	07018
Scale	SEE NOTES	Sheet no.	