

Feature	Elevation (ft)
Pond 1	9,475
Well 2	9,195

**Map Legend**

Homesite (9,595 ft)

Approximate Location of Proposed Road

Proposed Wells

Diversion Structure

Potential Ponds

Pleasant Valley Ditch (PVD)

Sound of Music Ranch Boundary

Township and Range

Section Lines

Irrigated Area (9.35 ac)


**Possible Waterline**

3" Augmentation Pond Waterline (1,500 ft)

4" Option A (Well to Homesite) (3,700 ft)

4" Option A (Pond to Tee) (1,800 ft)



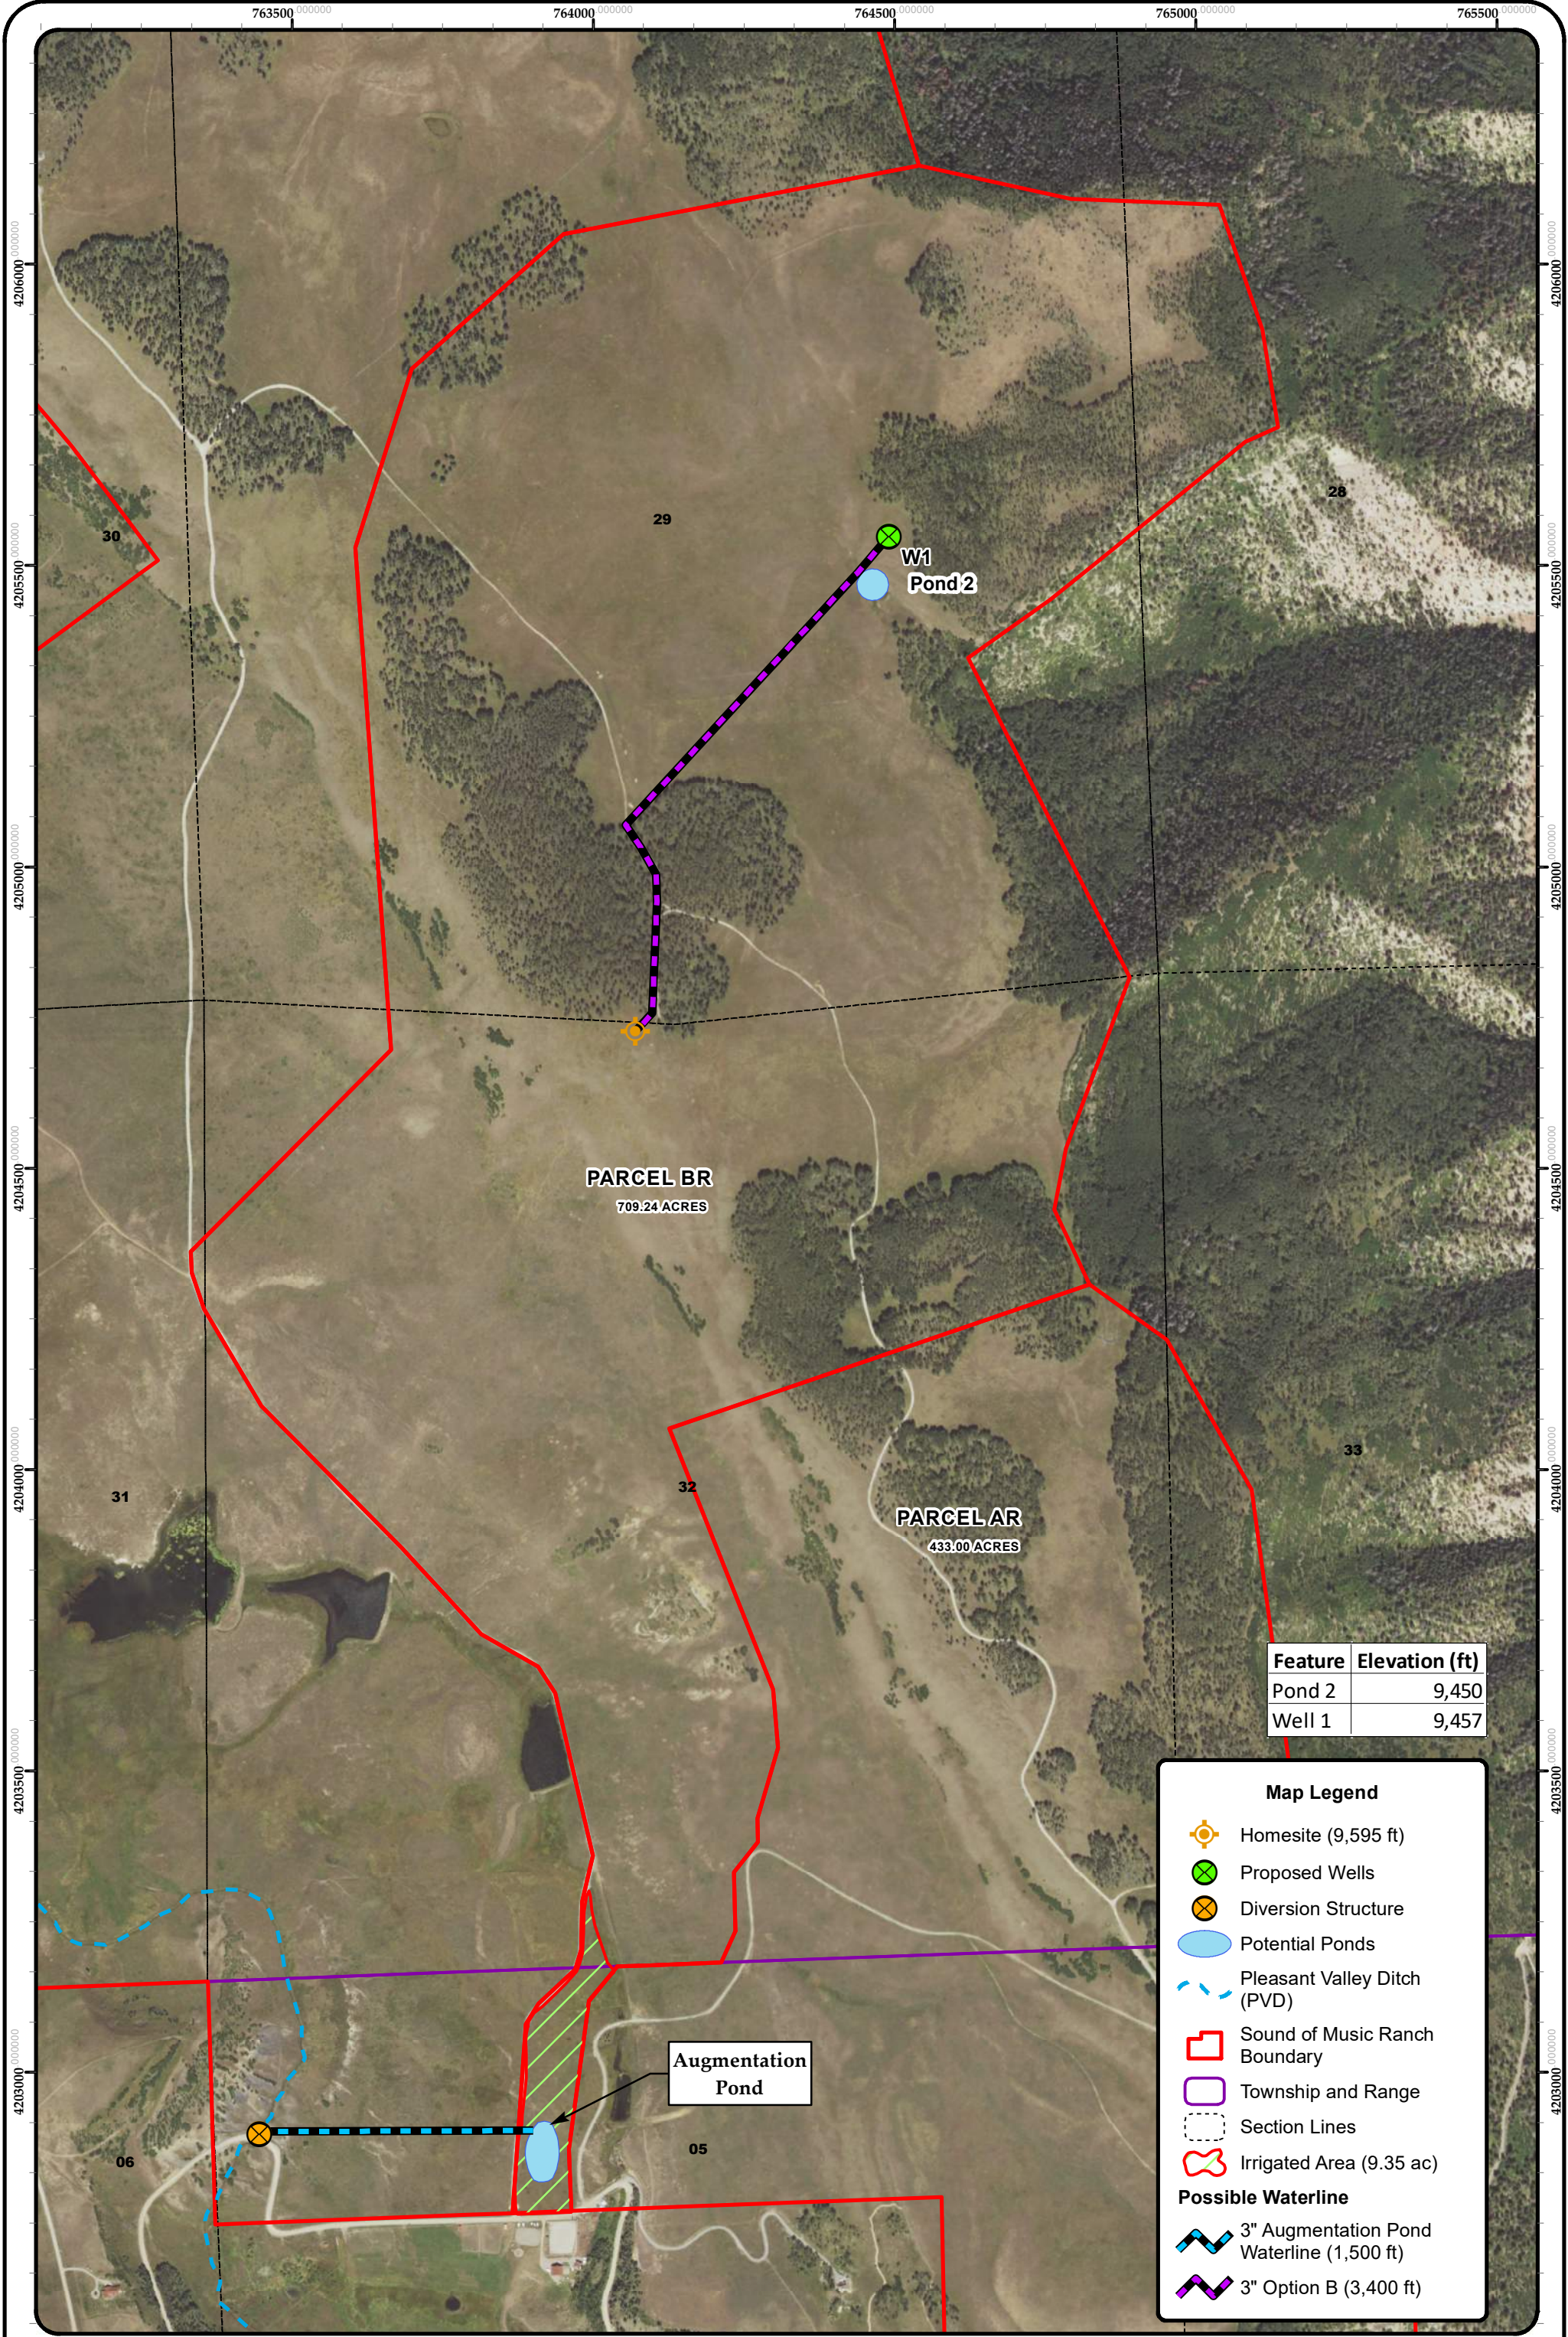

Feature	Elevation (ft)
Pond 2	9,450
Well 1	9,457

**Map Legend**

Homesite (9,595 ft)

Proposed Wells

Diversion Structure

Potential Ponds

Pleasant Valley Ditch (PVD)

Sound of Music Ranch Boundary

Township and Range

Section Lines


Irrigated Area (9.35 ac)

**Possible Waterline**

3" Augmentation Pond Waterline (1,500 ft)

3" Option B (3,400 ft)



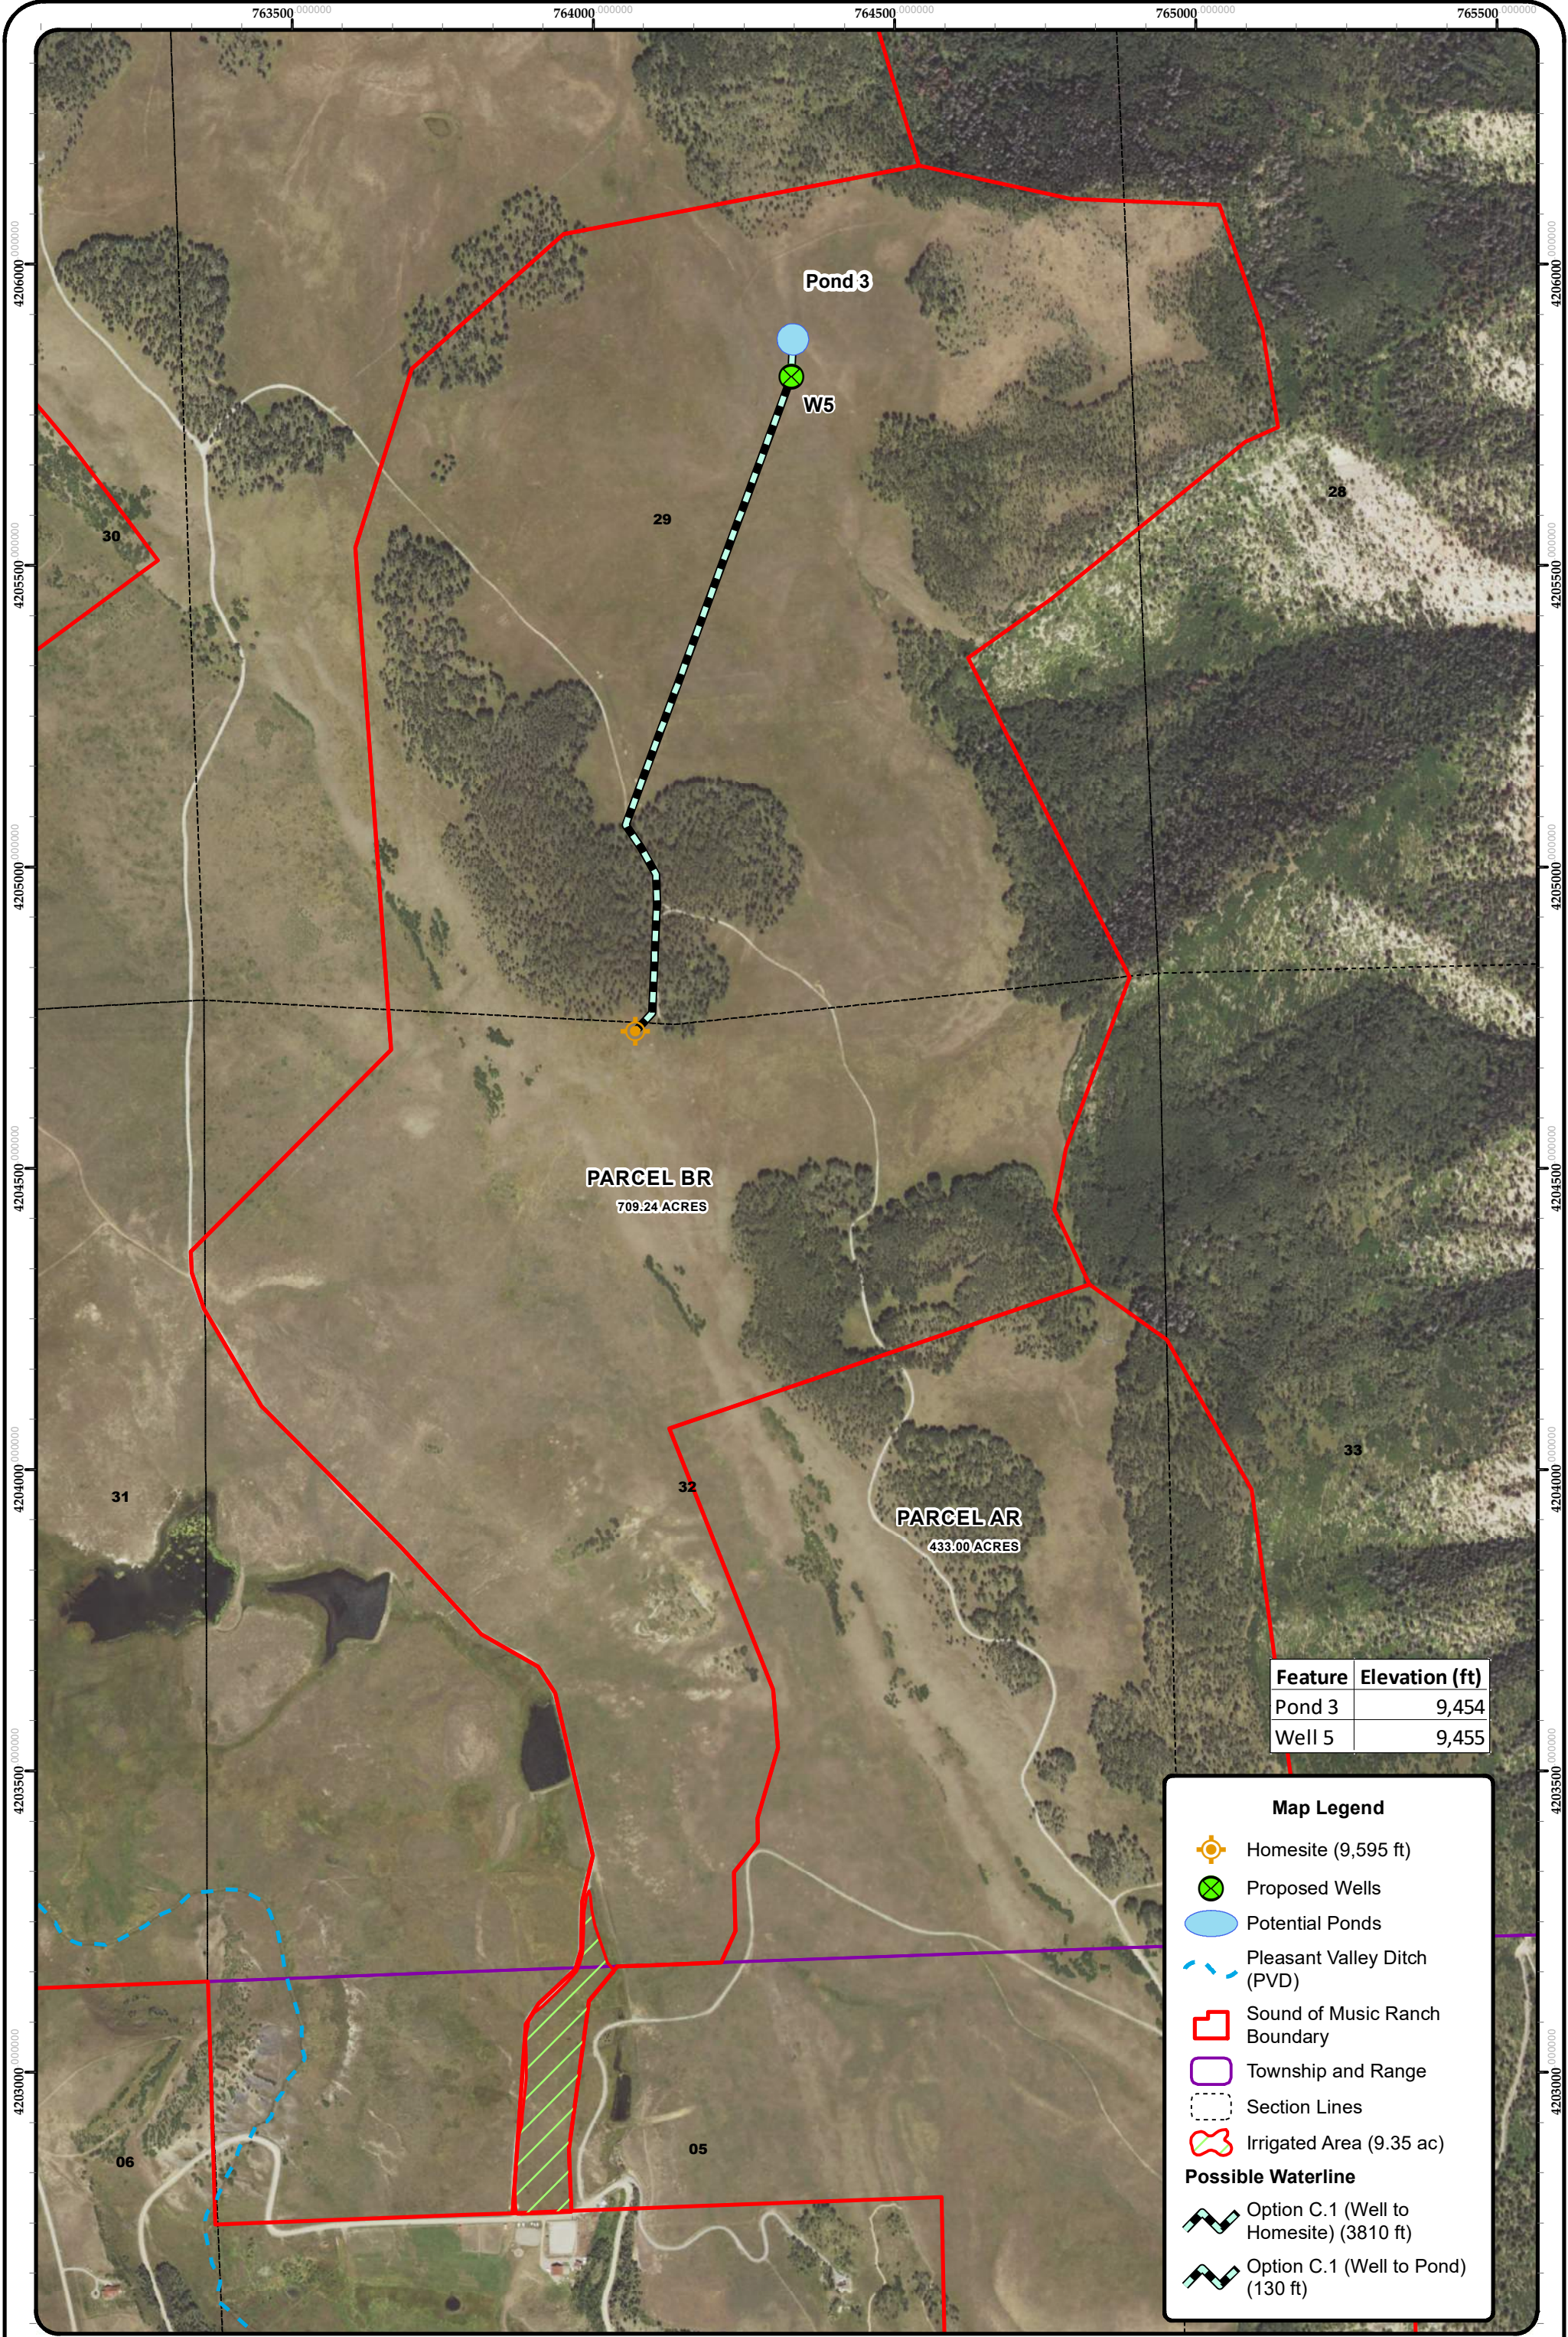

Feature	Elevation (ft)
Pond 3	9,454
Well 5	9,455

**Map Legend**

Homestead (9,595 ft)

Proposed Wells

Potential Ponds

Pleasant Valley Ditch (PVD)

Sound of Music Ranch Boundary

Township and Range

Section Lines


Irrigated Area (9.35 ac)

**Possible Waterline**

Option C.1 (Well to Homestead) (3810 ft)

Option C.1 (Well to Pond) (130 ft)



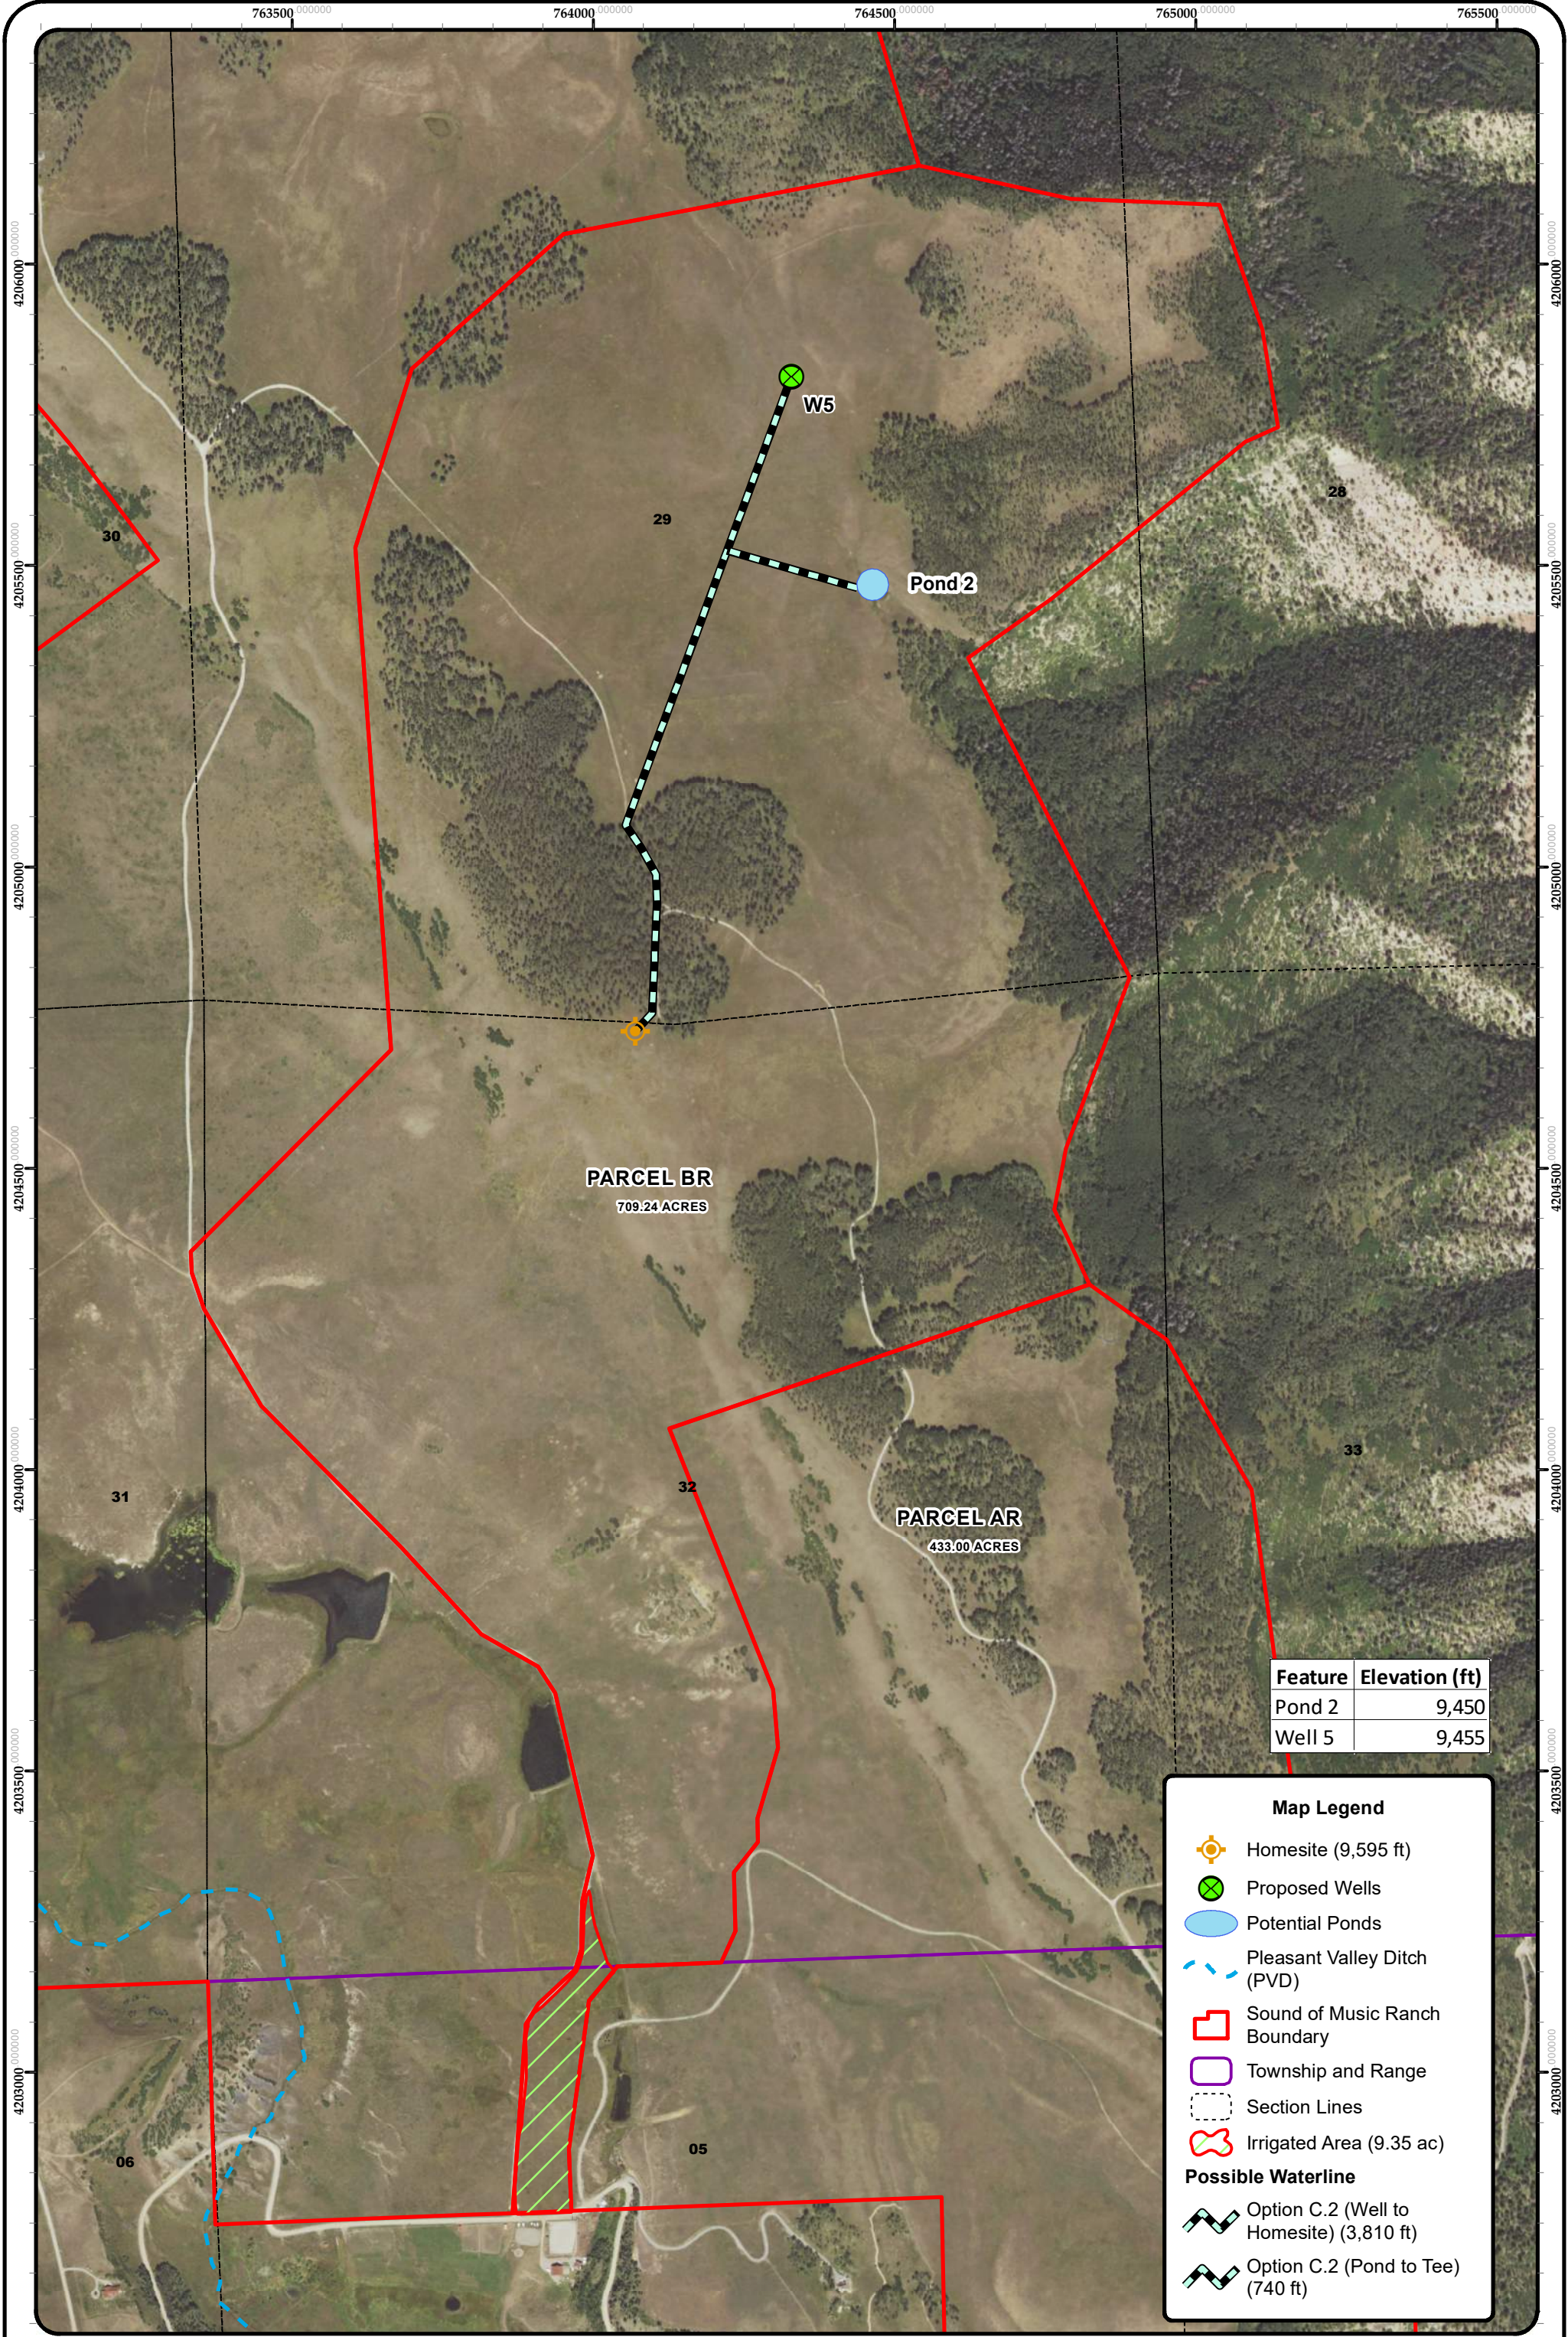

Feature	Elevation (ft)
Pond 2	9,450
Well 5	9,455

**Map Legend**

Homesite (9,595 ft)

Proposed Wells

Potential Ponds

Pleasant Valley Ditch (PVD)

Sound of Music Ranch Boundary

Township and Range

Section Lines

Irrigated Area (9.35 ac)


**Possible Waterline**

Option C.2 (Well to Homesite) (3,810 ft)

Option C.2 (Pond to Tee) (740 ft)





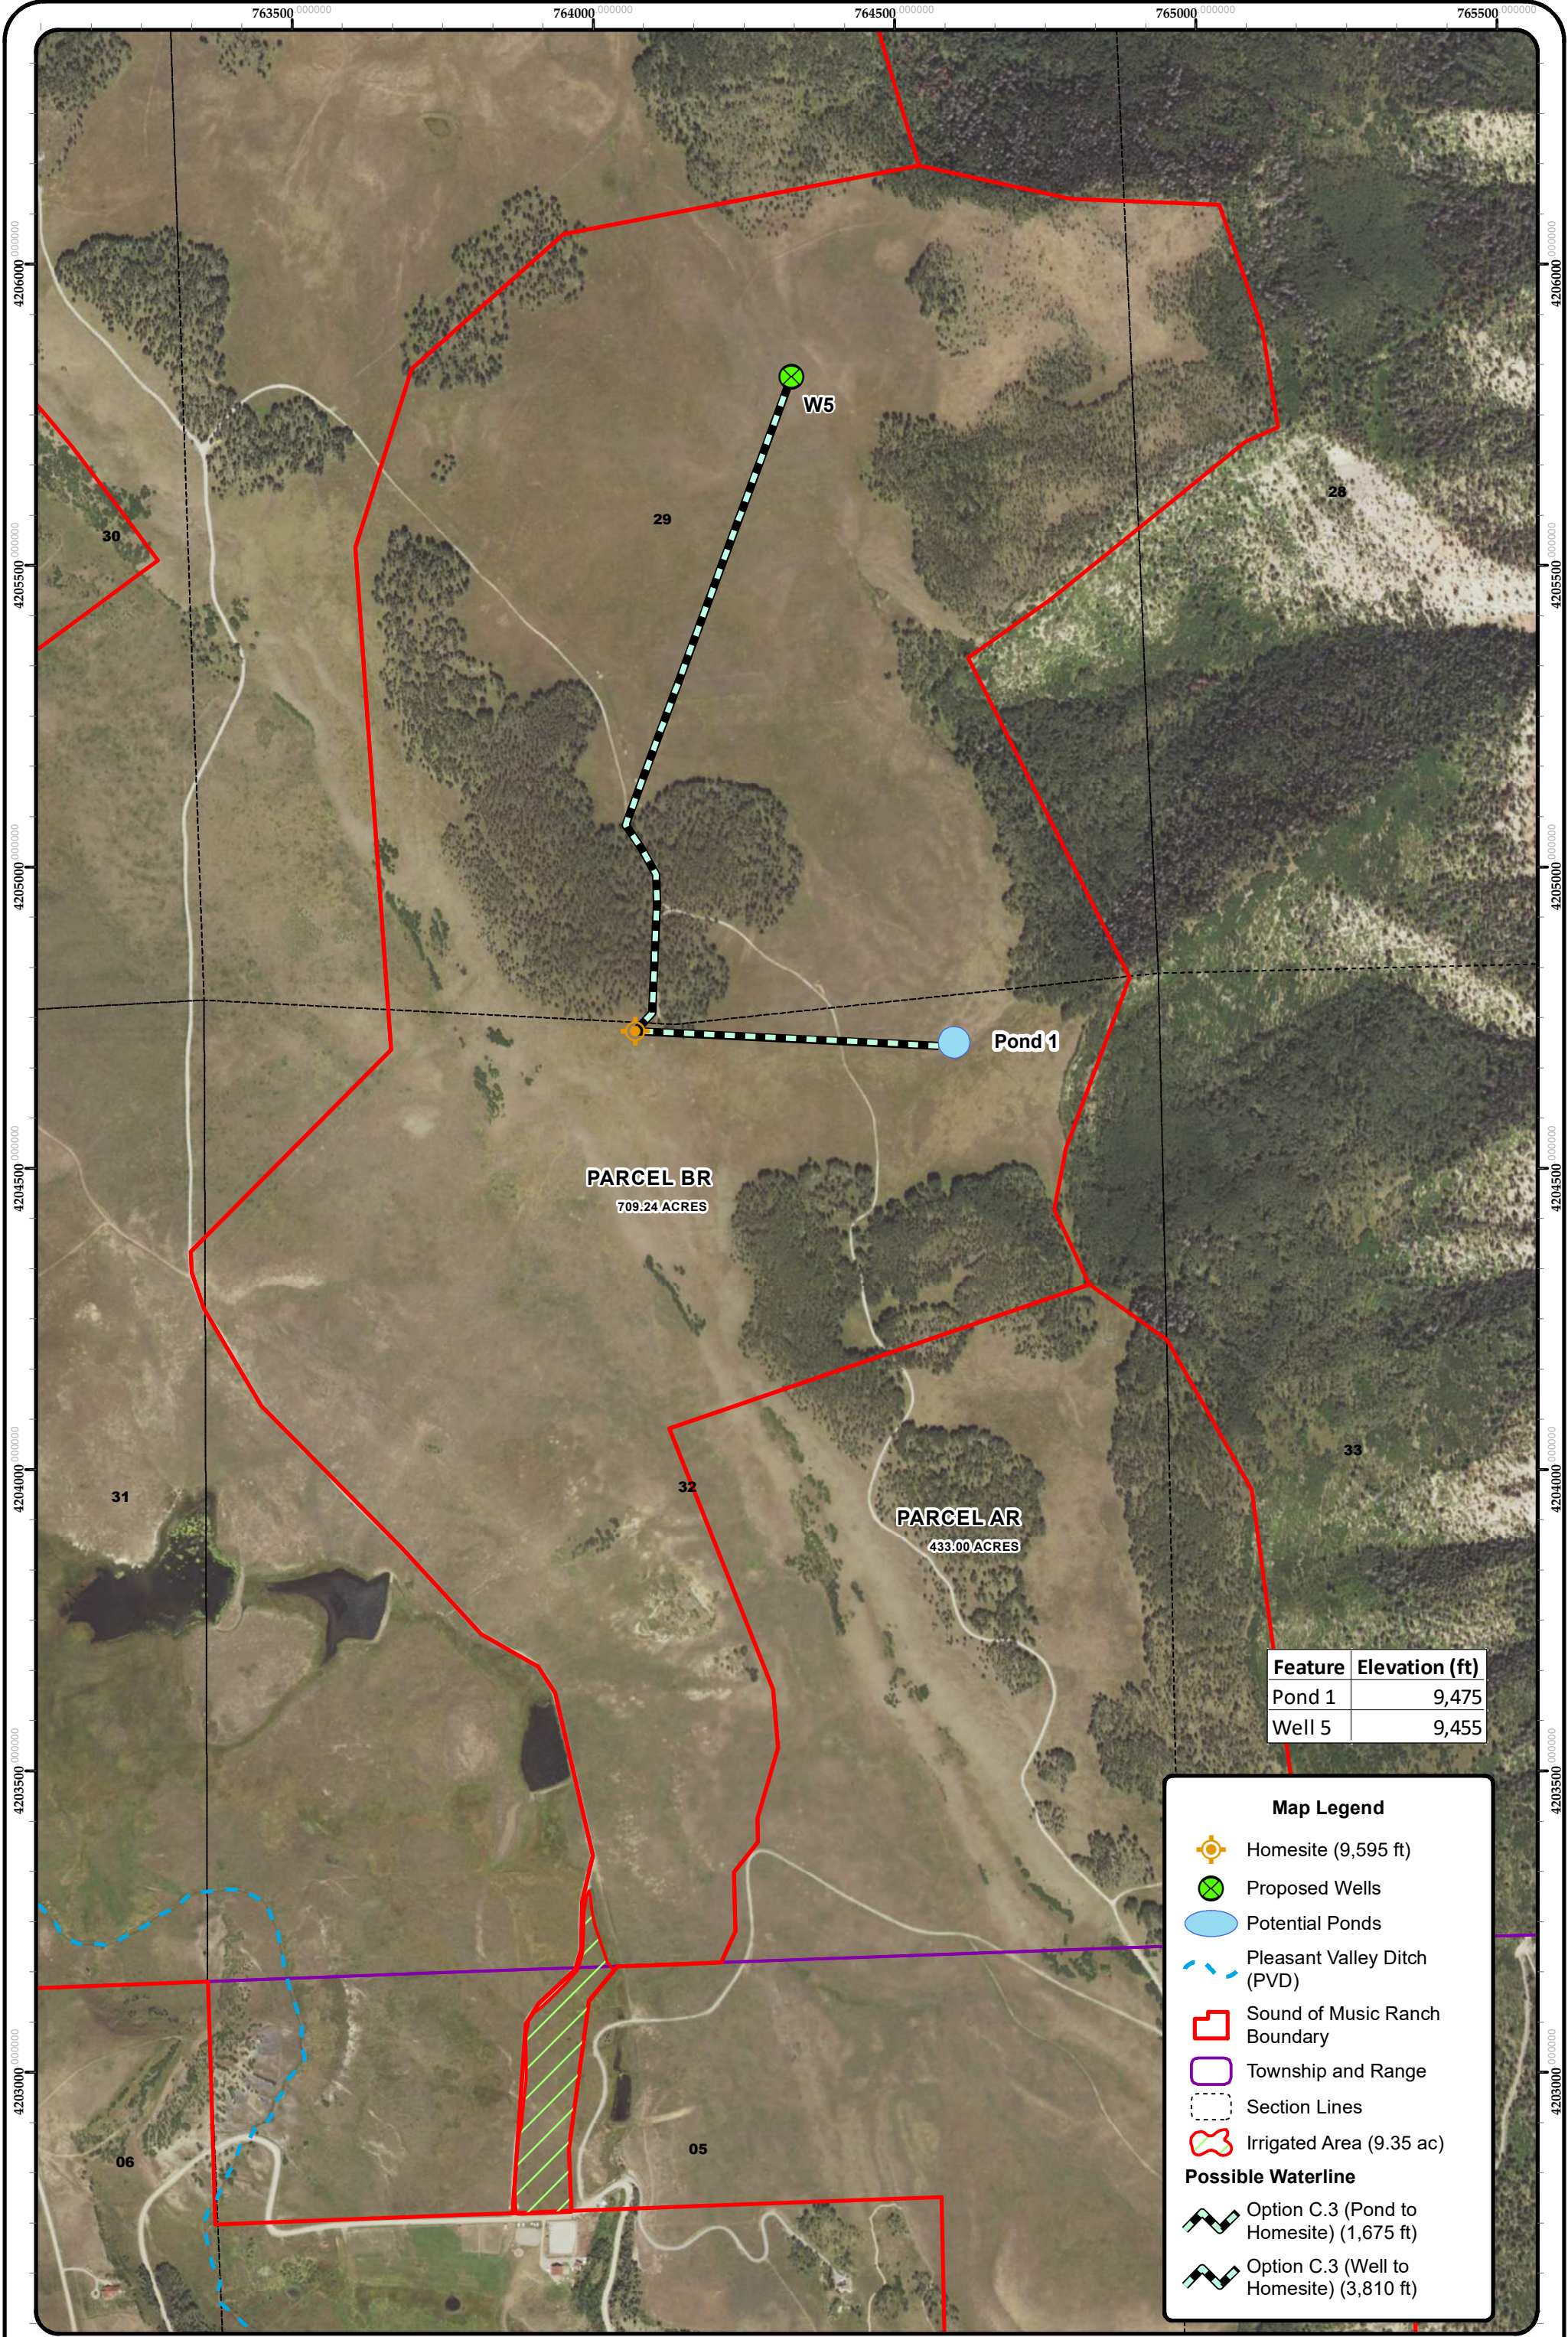





Feature	Elevation (ft)
Pond 1	9,475
Well 5	9,455


**Map Legend**


 Homesite (9,595 ft)


 Proposed Wells


 Potential Ponds

 Pleasant Valley Ditch (PVD)


 Sound of Music Ranch Boundary


 Township and Range

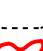 Section Lines


 Irrigated Area (9.35 ac)

**Possible Waterline**

 Option C.3 (Pond to Homesite) (1,675 ft)

 Option C.3 (Well to Homesite) (3,810 ft)



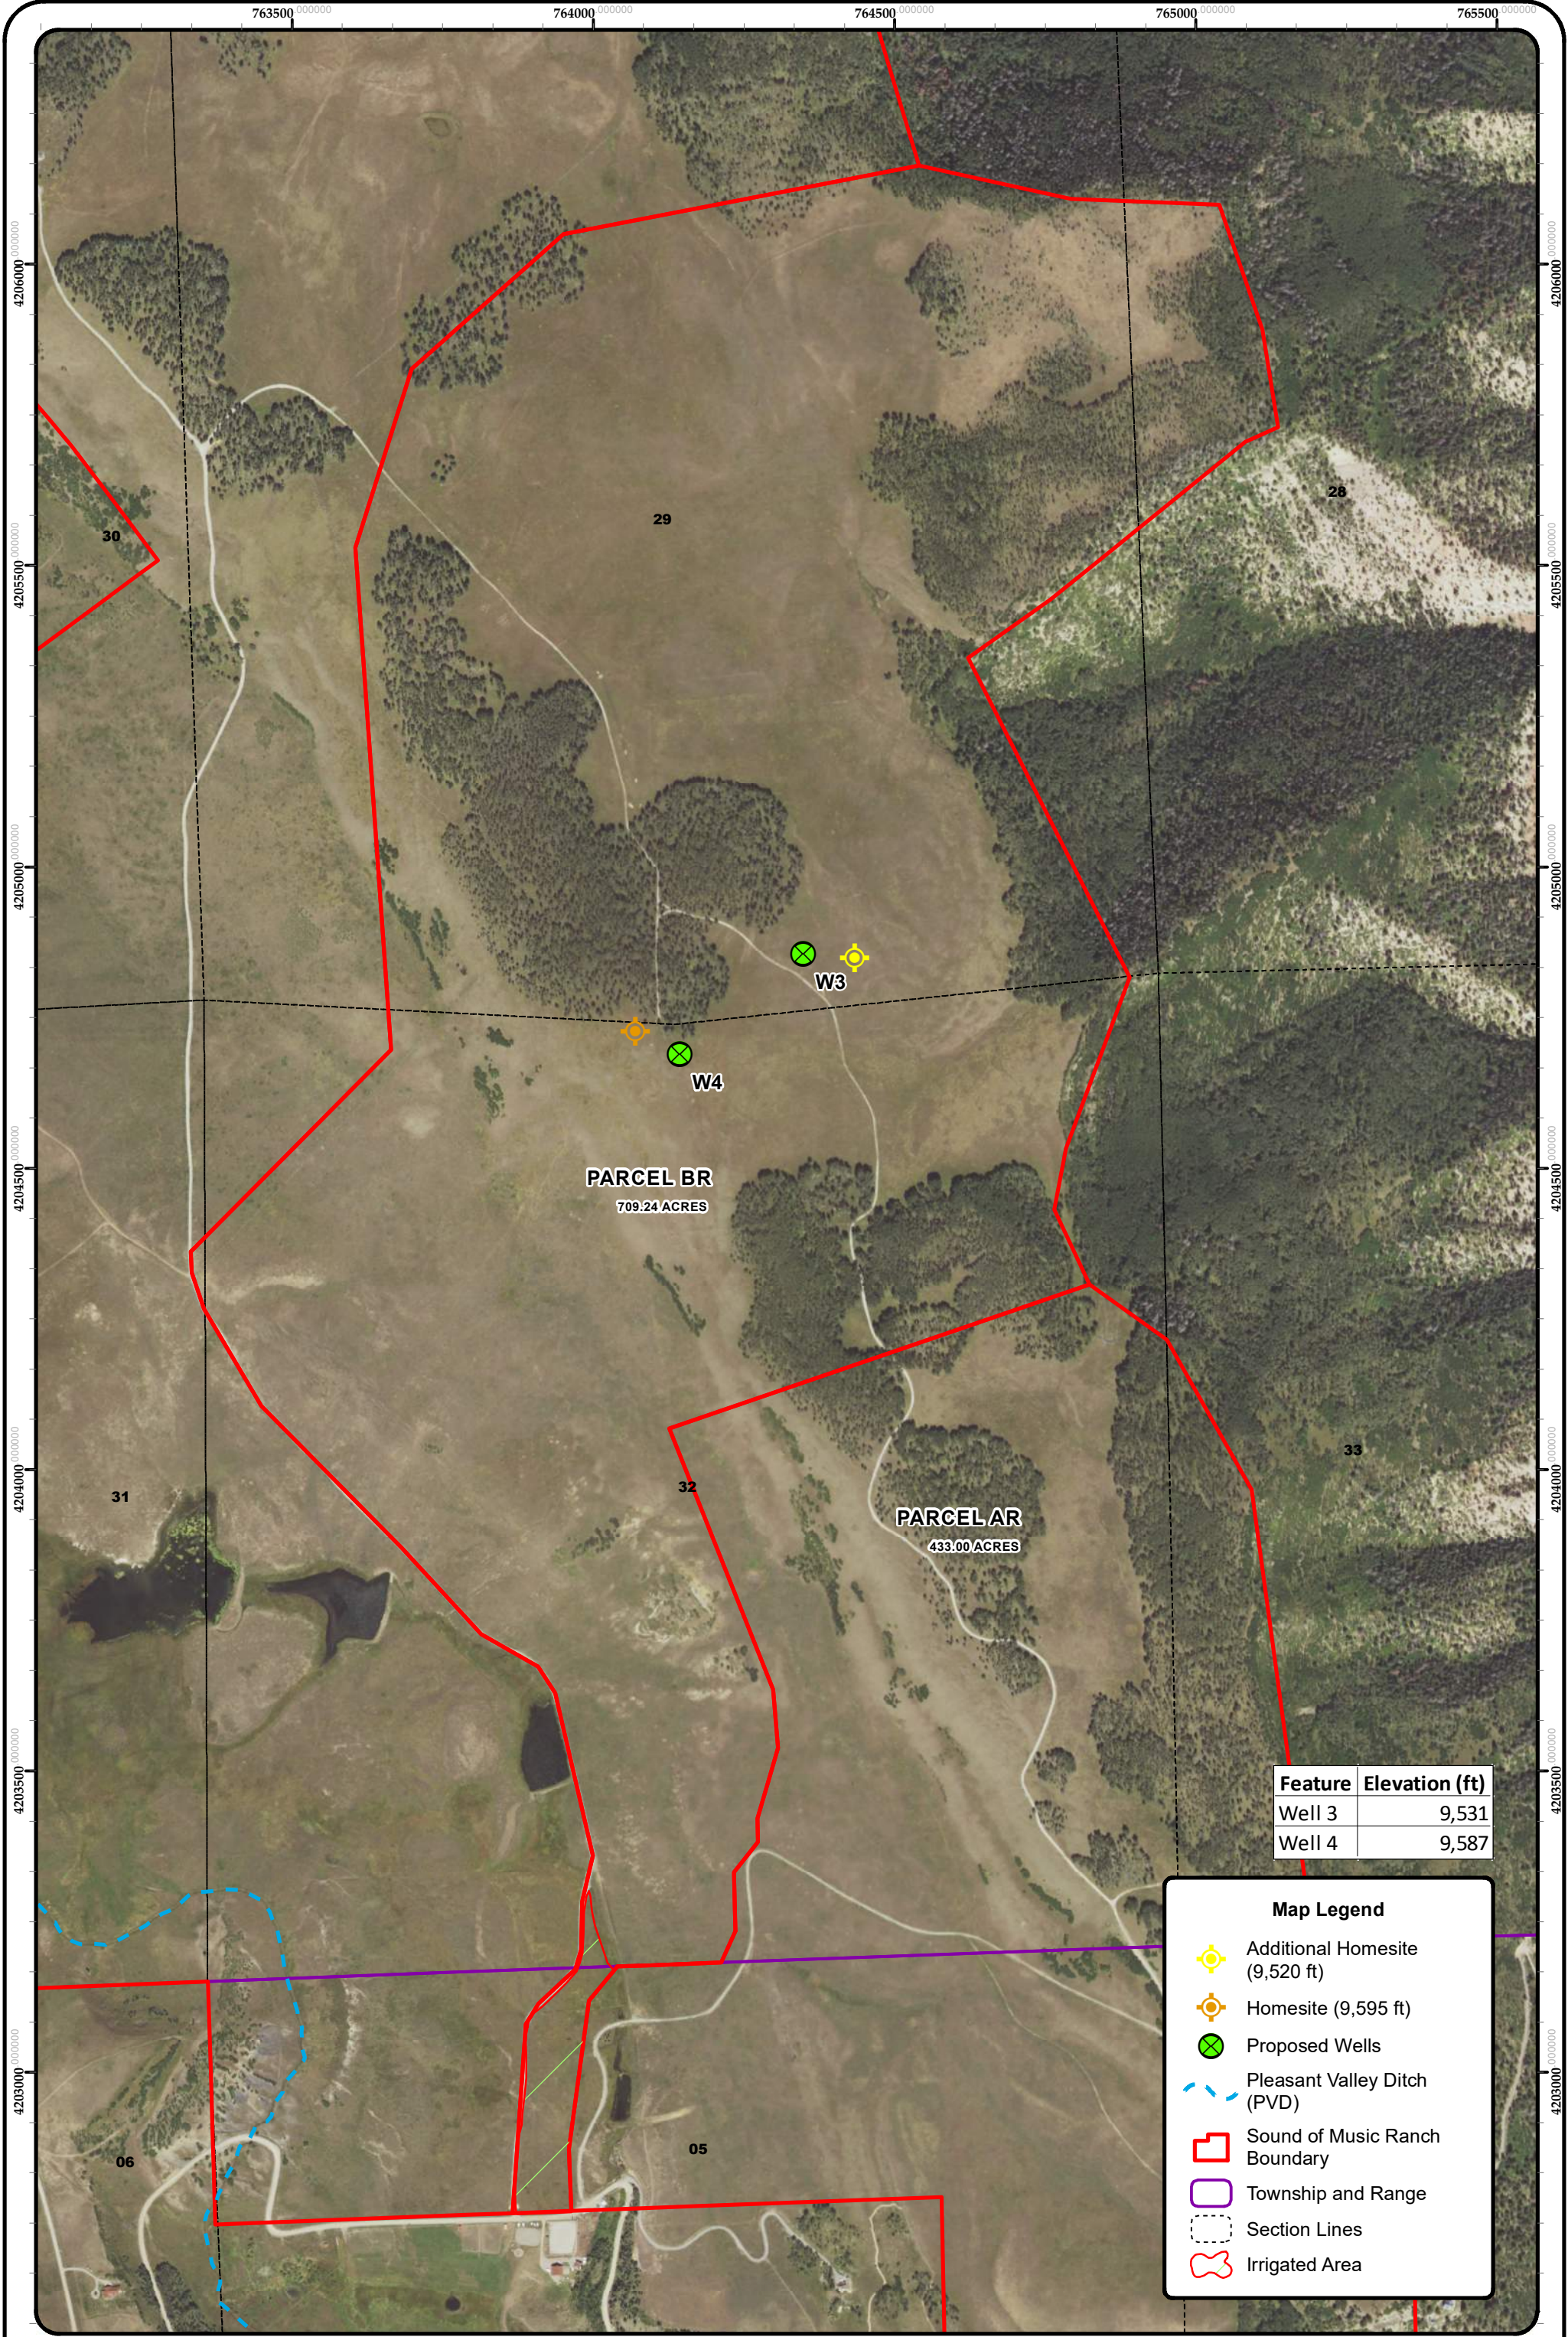

Feature	Elevation (ft)
Well 3	9,531
Well 4	9,587

Map Legend

Additional Homesite  
(9,520 ft)

Homesite (9,595 ft)

Proposed Wells

Pleasant Valley Ditch  
(PVD)

Sound of Music Ranch  
Boundary

Township and Range

Section Lines

Irrigated Area