


MONTANA:
P.O. BOX 161488
11 LONE PEAK DR., UNIT 206
BIG SKY, MONTANA 59716
P 406.995.7572
F 406.995.7477

www.centresky.com

NOT FOR
CONSTRUCTION

Issued For	Date
100% S.D.	06/08/07
DRB REVIEW	07/06/07
Drawn By	<i>K. Argolompo</i>
Date	October 17, 2007
Project #	0522.01
Phase	90% C.D.
Sheet	

A1-2.0
LOWER LEVEL
RCP PLAN

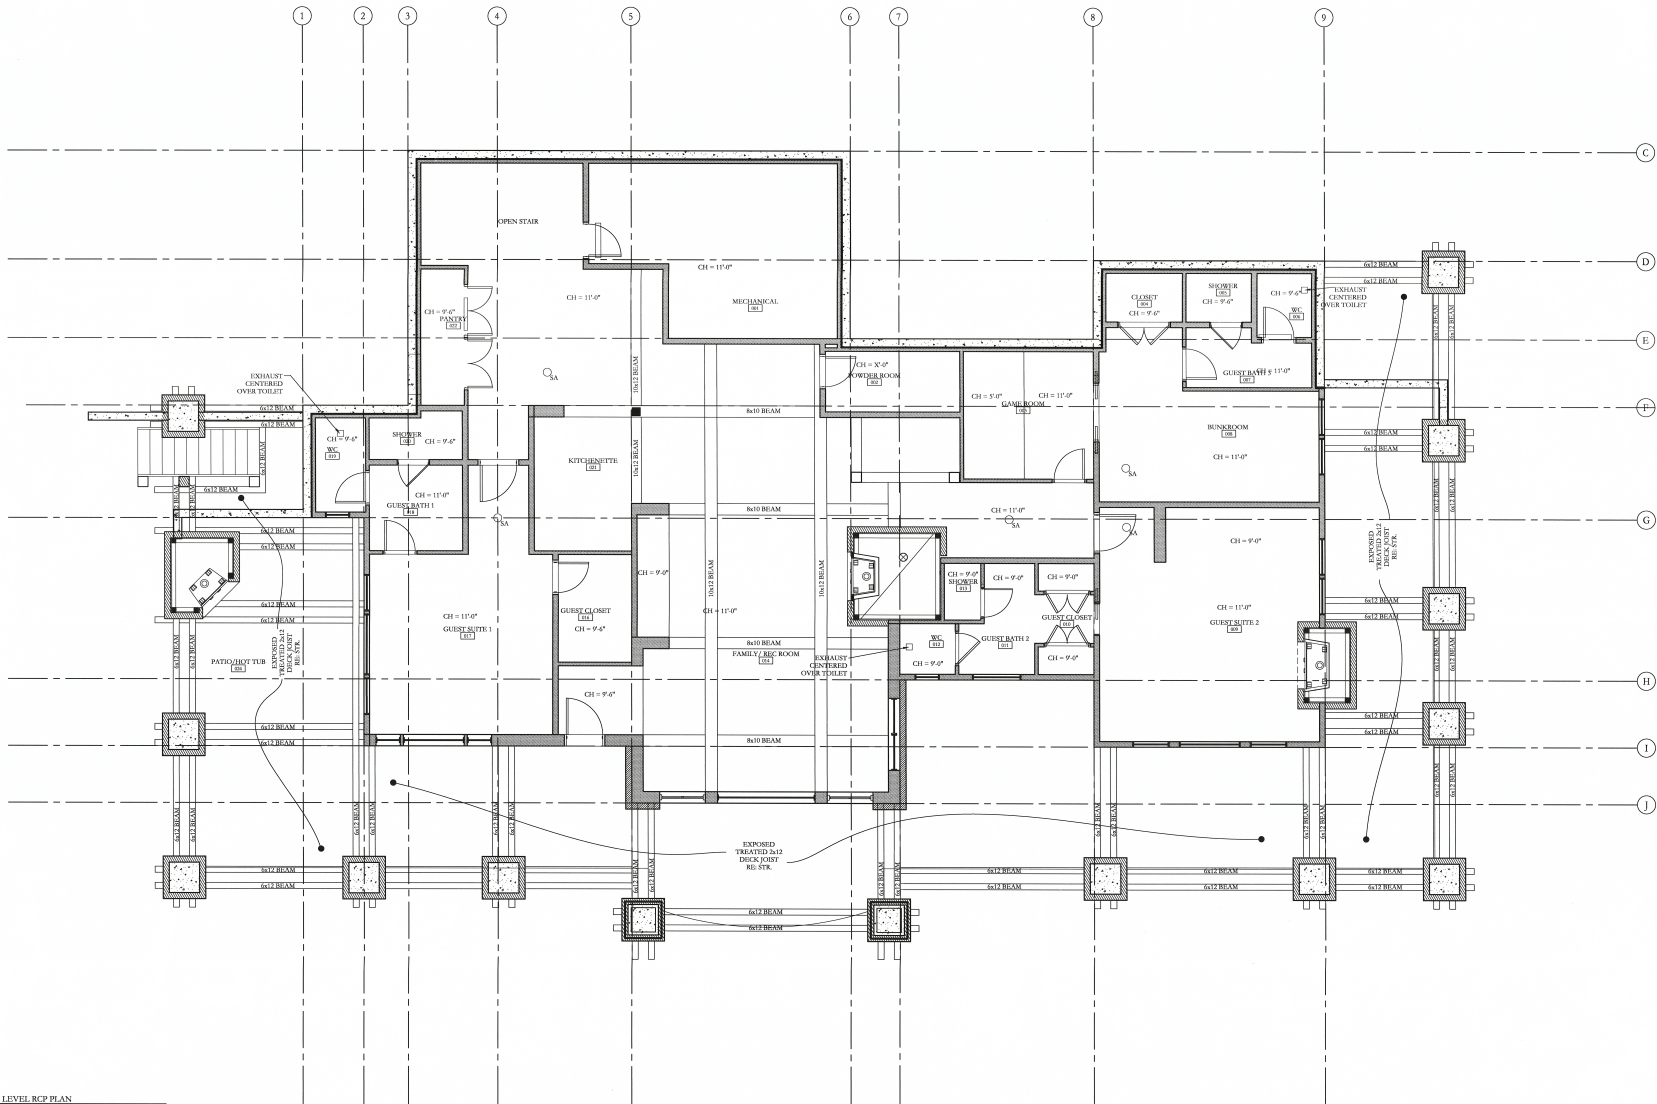

LOWER LEVEL RCP PLAN
1/4" = 7'-0"