


MONTANA:
P.O. BOX 161488
11 LONE PEAK DR., UNIT 206
BIG SKY, MONTANA 59716
P 406.995.7572
F 406.995.7477

www.centresky.com


STAUDER RANCH
LOT 7 - SAN JUAN RANCH
814 HULL RIDGE ROAD
MONTROSE, COLORADO 81401

NOT FOR
CONSTRUCTION

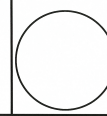


Issued For	Date
- 100% S.D.	06/08/
- DRB REVIEW	07/06/
Drawn By	J. DENKERZETON
Date	November 05, 200
Project #	0522.01
Phase	95% C.D.
Sheet	




FIREPLACE DETAILS

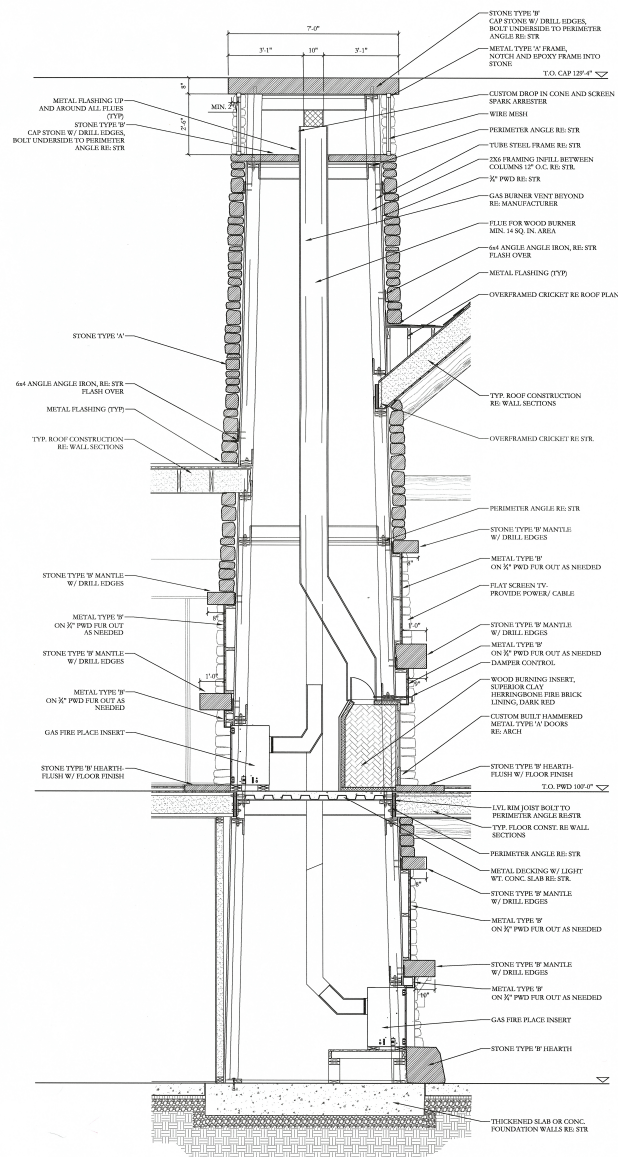

1 MAIN FIREPLACE SECTION
1/2" = 1'-0"

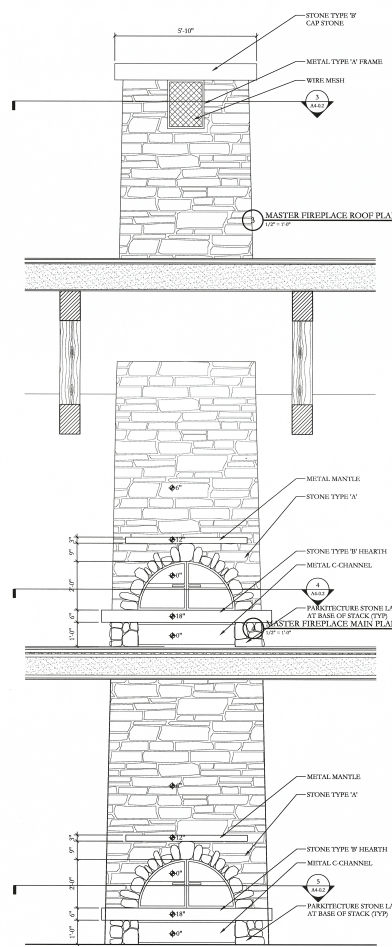

2 MASTER FIREPLACE ELEVATION

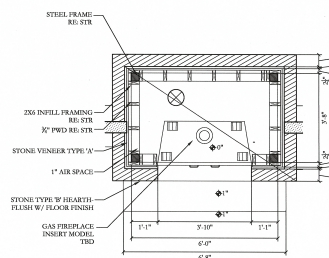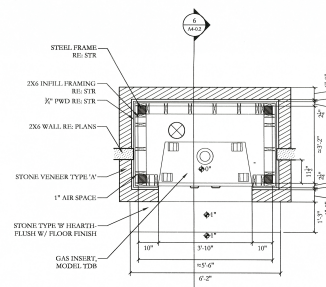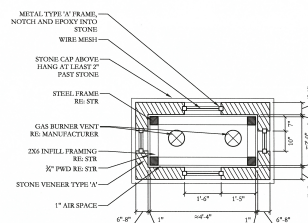

5 MASTER FIREPLACE LOWER PLAN