

CENTRE SKY
ARCHITECTURE, LTD.

ARCHITECTURE
PLANNING


COLORADO
1031 EAGLE CREST LANE
FARBER, COLORADO 80138
P 303.840.9026
F 303.840.2299

MONTANA
P.O. BOX 161488
11 LONE PEARL DR., UNIT 206
BIG SKY, MONTANA 59716
P 406.995.5772
F 406.995.7477

www.centresky.com

STAUDER RANCH
LOT 7 - SAN JUAN RANCH
814 HULL RIDGE ROAD
MONTROSE, COLORADO 81401

NOT FOR
CONSTRUCTION

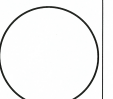


Issued For	Date
100% S.D.	06/08/07
DRG REVIEW	07/06/07


Drawn By: *A. Applebaugh*
Date: November 16, 2007
Project #: 062201
Phase: 95% C.D.
Sheet:

A5-0.2

FLOOR AND ROOF
TYPES

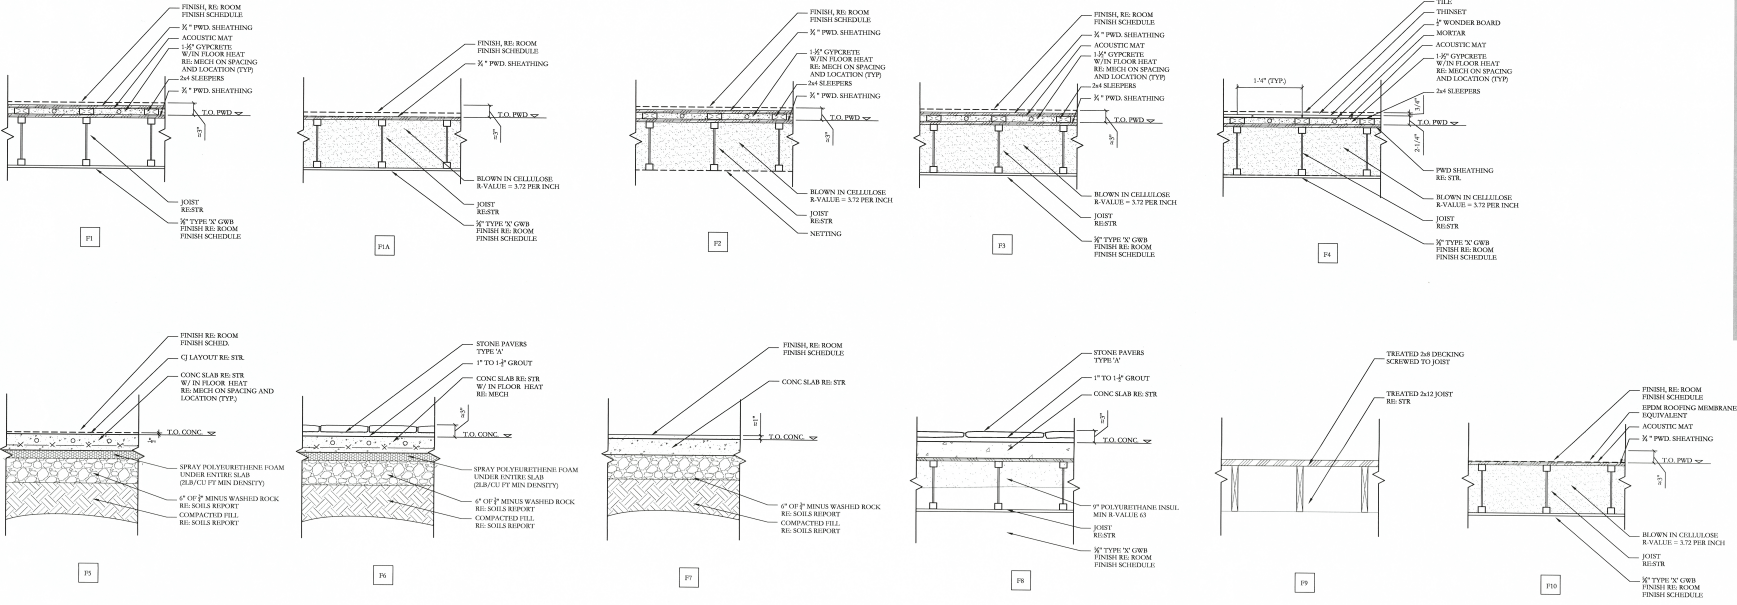


1 FLOOR TYPES

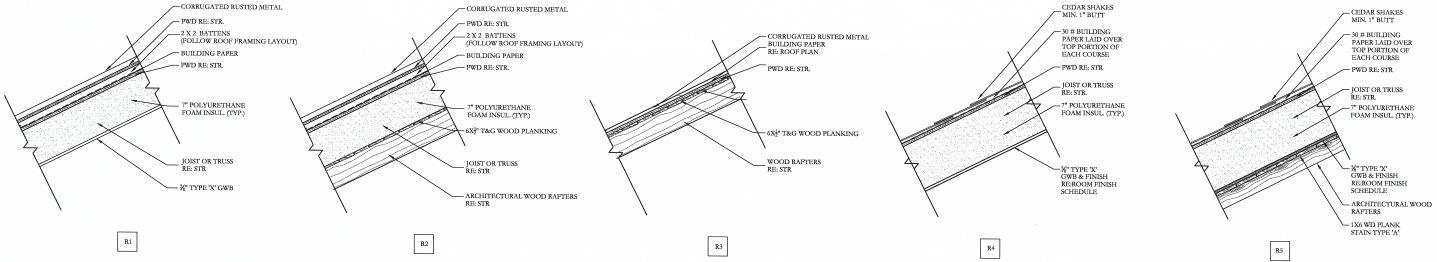

EXTERIOR GREAT
ROOM AND
DINING WHEN
DECIDED UPON

1 ROOF TYPES

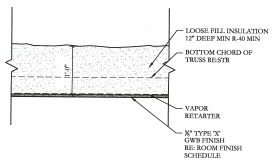

R7