


REVISED INTERNAL PARCEL BOUNDARY MAP SOUND OF MUSIC RANCH

PART OF SECTIONS 18, 19, 20, 28, 29, 30, 31, 32, AND 33,
T. 48 N., R. 10 W., NMPM, SAN MIGUEL COUNTY, COLORADO.



LINE	BEARING	LENGTH
L1	N 48°25'48" W	574.33'
L2	N 89°29'33" E	279.48'
L3	N 13°56'16" W	468.50'
L4	N 13°52'30" W	121.43'
L5	S 14°05'43" E	140.34'
L6	N 81°13'17" E	234.61'
L7	N 08°18'11" E	770.91'
L8	S 13°57'26" E	738.33'

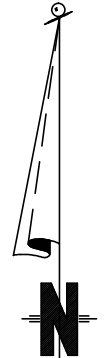

SCALE: 1"=2500'



IRRIGATED LAND
(APPROX.
BOUNDARY)

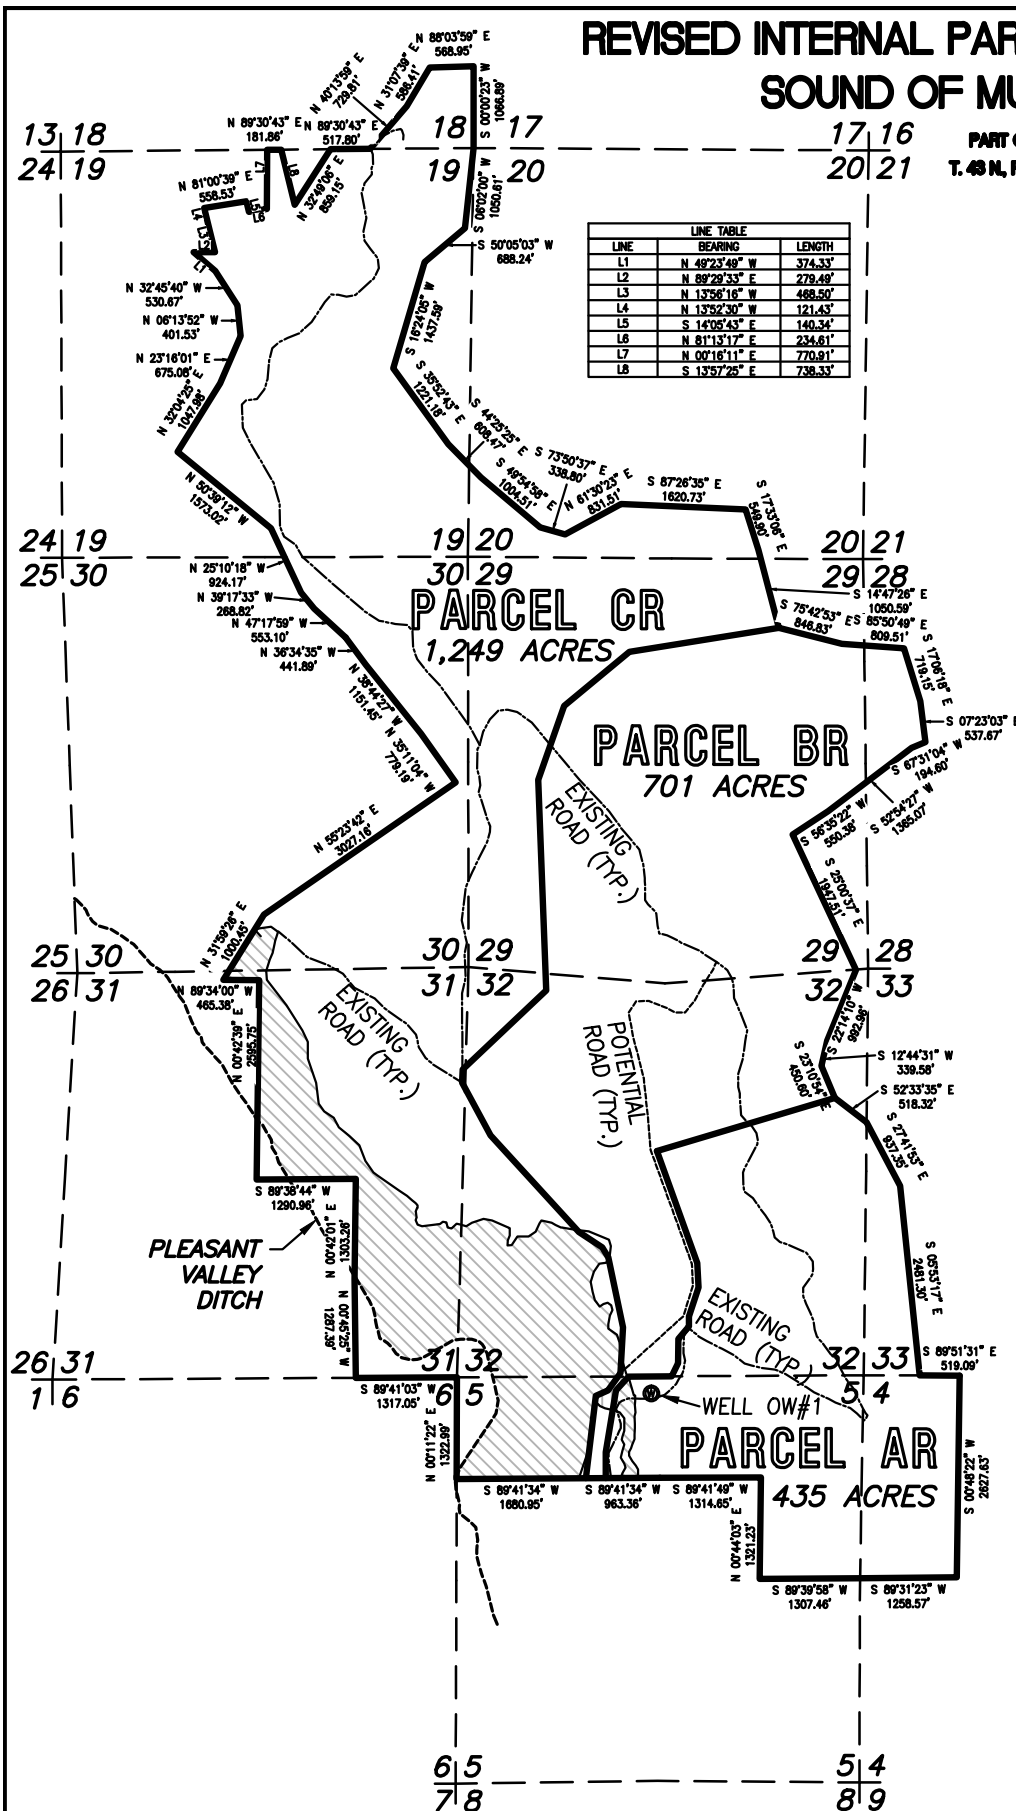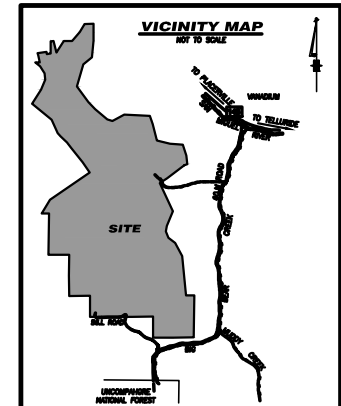

NO.	DESCRIPTION	DATE	BY
1	Updated Irrigated Lands Area to include only Subject Property.	10/18/08	CB

FOLEY ASSOCIATES, INC.
ENGINEERING • PLANNING • SURVEYING
PO Box 1385 125 W. Pacific Ave. Suite B1
Telluride, Colorado 81415
phone 970/252-0100 fax 970/252-0050
email to: info@foleyassociates.com

IRRIGATION EXHIBIT

Client:

Contact:

Project Mgr: DB
Drawn by: CB
Checked by: DB
Start date: 10-31-16
Drawn by: DB
Sheet No. 1
Project #: 0764