
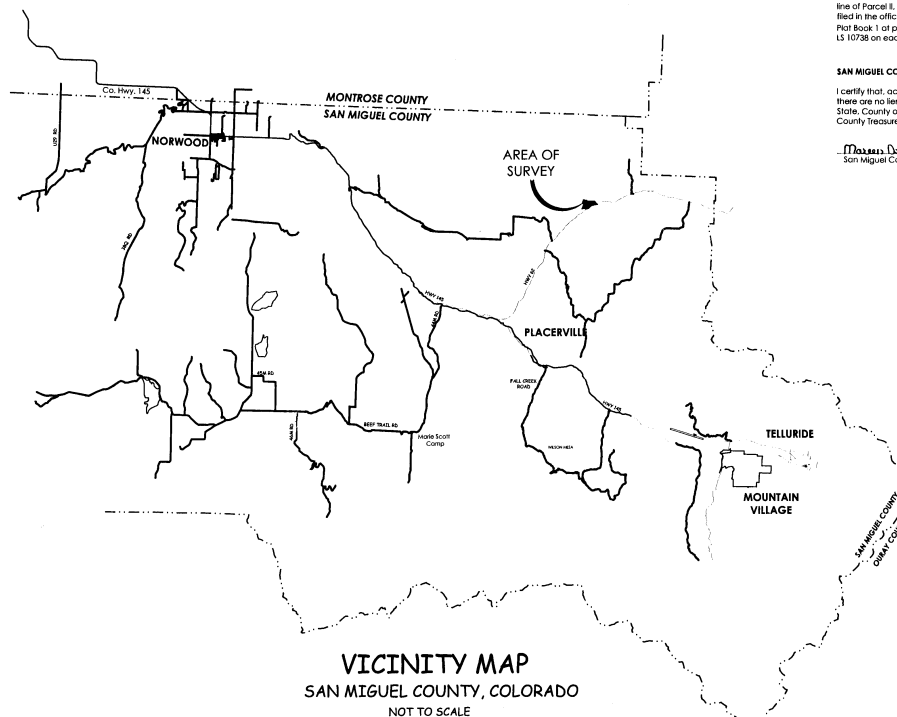


387435
 Page 1 of 4
 SAN MIGUEL COUNTY, CO
 DEEDS & PLATS
 10-18-2006 09:14 AM Recorder Fee \$41.00

SECTION DETAIL

(NOT TO SCALE)

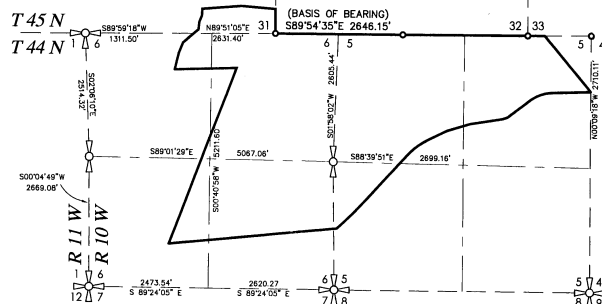

SURVEYOR'S CERTIFICATE:

I, Christopher R. Kennedy, being a Colorado Licensed Land Surveyor, do hereby certify that this plat and survey of BROWN DOG RANCH was performed under my direct responsibility, supervision, and checking, in compliance with the applicable provisions of Title 38, Article 51, C.R.S. and that the information contained herein is true and accurate to the best of my belief and knowledge.

Christopher R. Kennedy
 Christopher R. Kennedy

PLS 36577

10/25/2006



NOTICE:

According to Colorado law you must commence any legal action based upon any defect in this survey within three years after you first discover such defect. In no event may any action based upon any defect in this survey be commenced more than ten years from the date of the certification shown herein.

EASEMENT RESEARCH:

Easement Research from Telluride Mountain Title Company, Commitment No. 4030023.3 dated May 8, 2006 at 7:43 A.M.

BASIS OF BEARINGS:

The BASIS OF BEARINGS for this Survey was derived from the Northwest line of Parcel II, Brown Ranch Estates. Said line being depicted on the Plat filed in the office of the San Miguel County Clerk and Recorder in Plat Book 1 at page 1913 and is monumented with a 1/2" aluminum cap. LS 10758 on each end. The bearing of record being S89°54'35"E.

SAN MIGUEL COUNTY TREASURER'S CERTIFICATE:

I certify that, according to the records in the San Miguel County Treasurer's Office, there are no liens against the property in the subdivision or any part thereof, for unpaid State, County or municipal ad valorem taxes or special assessments certified to the County Treasurer for collection.

Marianne Duka Deputy 10-5-2006
 San Miguel County Treasurer Date



387435
 PLAT
 MCKEOUGH LAND CO INC
 TO
 BROWN DOG RANCH

State of Colorado
 County of San Miguel
 Filed for record as
 and day of
 book
 DEEDS & PLATS
 By
 Fee \$41.00

OWNERSHIP CERTIFICATE:

Know all men by these presents:

That McKeough Land Company, Inc., an Illinois Corporation, and/or Assigns, being the sole owner of the hereon described real property, have by these presents caused same to be laid out, surveyed, subdivided and platted as shown and designated on this subdivision plat and survey, under the name and style of BROWN DOG RANCH, and by these presents does hereby dedicate to the perpetual use utility easements within the limits of the private roadway and as otherwise depicted for the installation and maintenance of public utilities as shown herein.

Executed this 5 day of October, 2006.

By: McKeough Land Company, Inc.,
 an Illinois Corporation, and/or Assign

By: *Ivan Unkovsky* Acquisition Development Specialist
 Print Name and Title

By: *Ivan Unkovsky*
 Signature



State of Colorado
 County of San Miguel

The foregoing Owner's Certificate was acknowledged before me this 5th day of October, 2006 by *Ivan Unkovsky*, on A.D.S. of McKeough Land Company, Inc., an Illinois Corporation, and/or Assign.

Witness my hand and official seal.

Todd R. Ruffe
 Notary Public

Expires My Commission Expires 04/14/2009

LEGAL DESCRIPTION:

Parcel II, Brown Ranch Estates, according to the plat recorded in the office of the Clerk and Recorder in Plat Book 1 at page 1913.

County of San Miguel
 State of Colorado

PLAT NOTES:

- Plats used in preparation of this document
 - Brown Ranch Estates, Book 1, page 1913
 - Replat of Lot A, Brown Ranch Estates Parcel II, Book 1, page 2696
 - Department of Highways, State of Colorado, Federal Aid project No. F020-1(F), Station 364+85.88 to 435+00
- Ownerships as shown were researched from San Miguel County on the GIS Maps (<http://www.sanmiguelcountymaps.org>) on May 5, 2006.
- On Colorado Hwy. R.O.W. Map, Pl Station 430+80.1 Back = 431+04.9 Ahead, the record R.O.W. bearing and distance failed to close and did not coincide with Centerline data. San Juan Surveying held the record offsets from centerline, and adjusted bearings and distances to fit on the equation station.
- For easement information, see Sheet 3.
- Per the Client's request the corners over the bluff were not set. The area is not usable for homesites and is mostly restricted by the reciprocal use easement.

SAN MIGUEL COUNTY RECORDER'S CERTIFICATE:

This Plat was accepted for filing in the office of Clerk and Recorder of San Miguel County, Colorado on this 6th day of October, 2006.

Book No. *PL-1* Page *3745-3748*
 Reception No. *387435* Time *9:14AM*

Donis Ruffe
 County Clerk



PAGE 3745

SAN JUAN SURVEYING
 SURVEYING • PLANNING
 160 D SOCIETY DRIVE TELLURIDE, CO. 81435
 (970) 728-1128 (970) 728-9201 fax
 SJS@TELLURIDECOLORADO.NET

DATE: 10/05/06
 JOB: 06018
 DRAWN BY: TRW
 CHECKED BY: CRK
 REVISION DATES:
 SHEET: 1 OF 4




BROWN DOG RANCH
 IN THE SE 1/4, SECTION 31, T45N, R10W & SECTIONS 5 & 6, T44N, R 10 W, N.M.P.M., SAN MIGUEL COUNTY, COLORADO

LEGEND

- SET #5 REBAR AND CAP, LS
- FOUND #5 REBAR AND CAP, L
- FOUND #5 REBAR AND CAP, LS
- FOUND #5 REBAR AND CAP, LS 10738
- ▲ FOUND HIGHWAY R.O.W. MARKER, 3" BRASS CAP IN CONCRETE

--- BARBED WIRE FENCE
 --- SECTION LINE (SEE DETAIL SHEET 1)
 --- QUARTER SECTION LINE (SEE DETAIL SHEET 1)


FLOOD ZONE A, SCALED PER FLOODPLAIN INSURANCE MAP NO. 0811300125C AND ADJUSTED TO FIT FIELD LOCATION

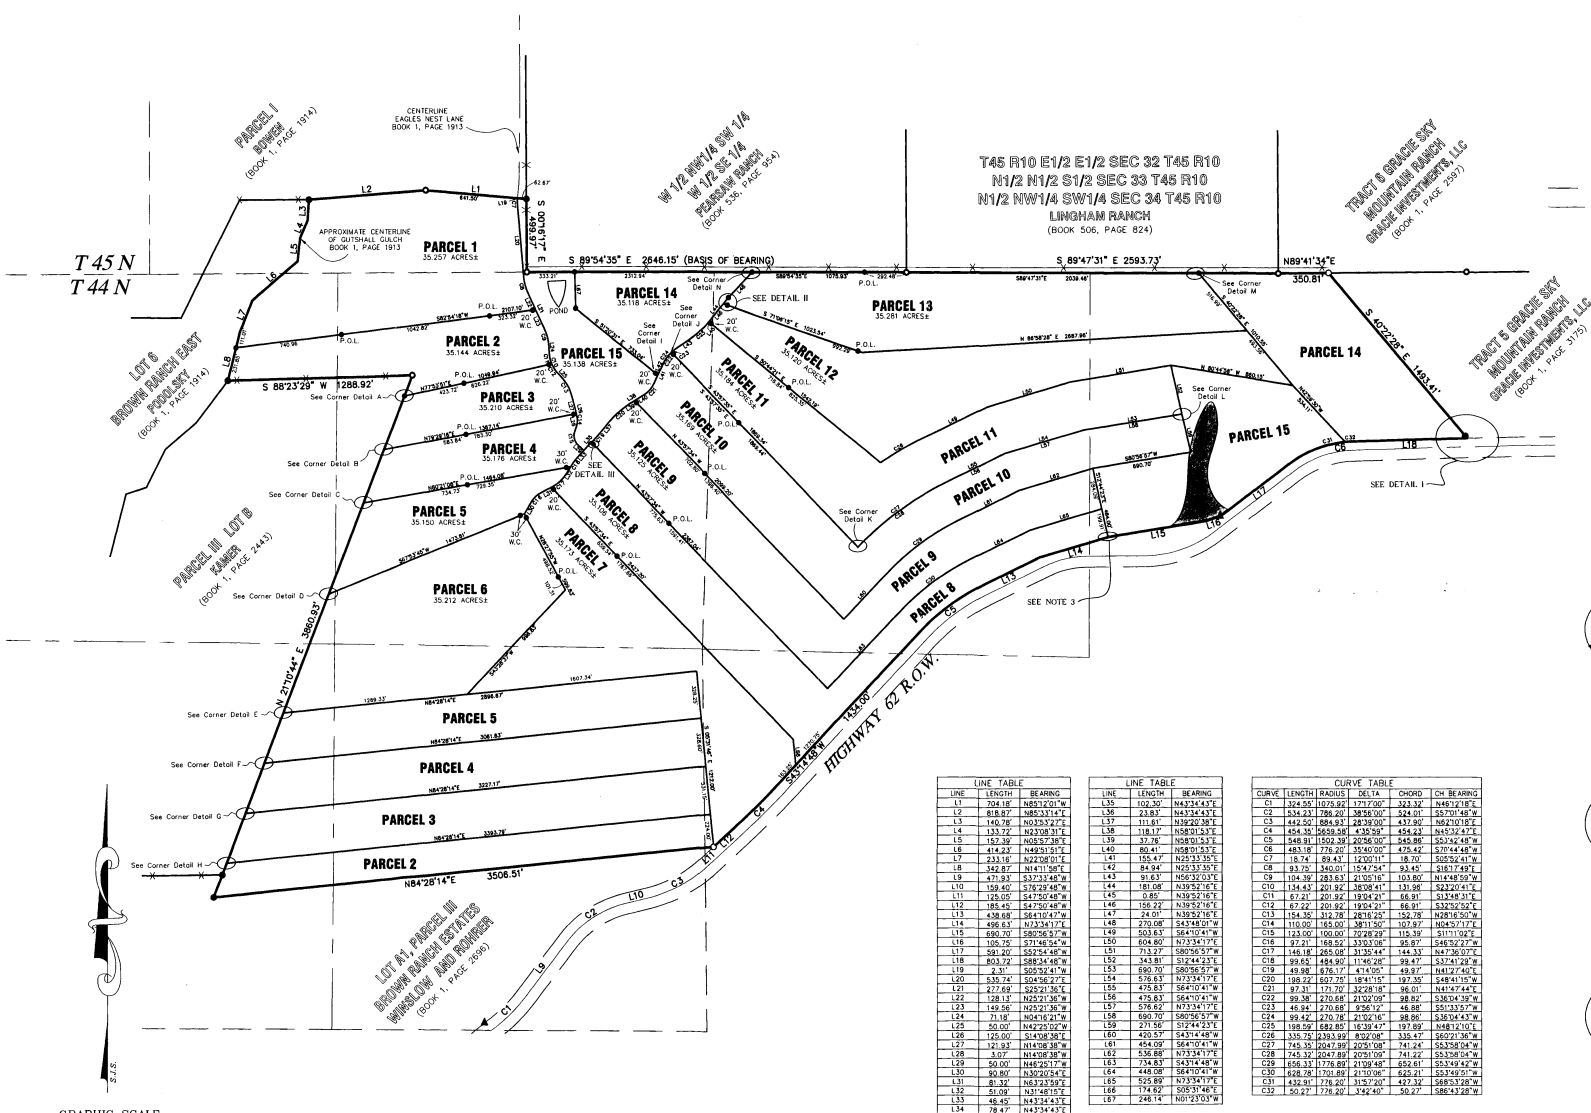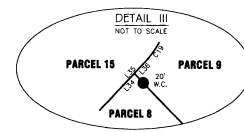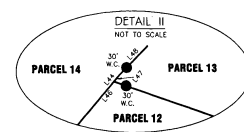




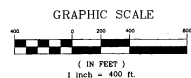

BROWN DOG RANCH


IN THE SE 1/4, SECTION 31, T45N, R10W & SECTIONS 5 & 6, T44N, R 10 W, N.M.P.M., SAN MIGUEL COUNTY, COLORADO

PAGE 3746

SAN JUAN SURVEYING
 SURVEYING • PLANNING
 160 D SOCIETY DRIVE TELLURIDE, CO. 81435
 (970) 728-1128 (970) 728-9201 fax
 SJS@TELLURIDECOLORADO.NET


DATE: 10/06/06
 JOB: 06018
 DRAWN BY: TRW
 CHECKED BY: CRK
 DATES:
 SHEET: 2 OF 4

1-3747
3/4

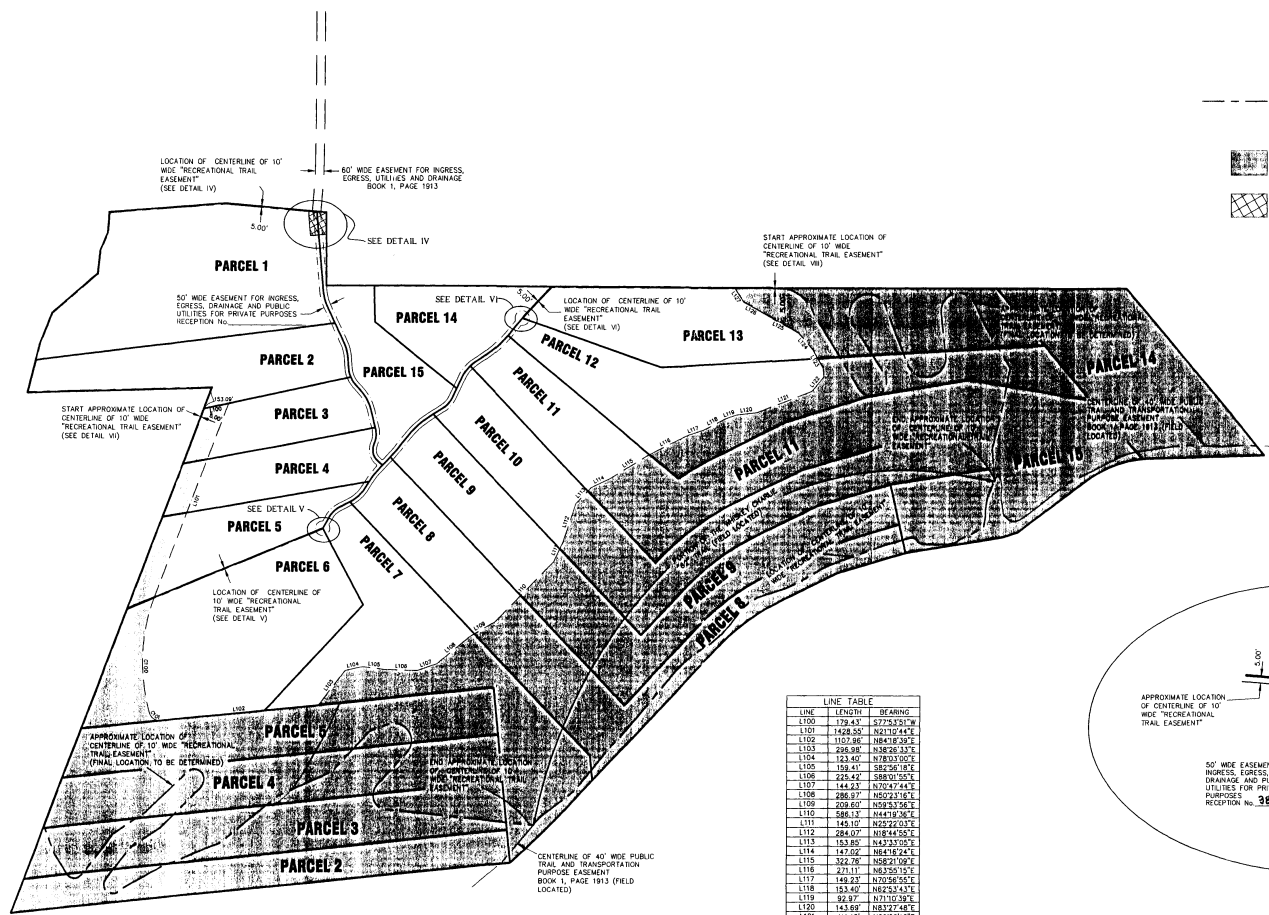






LEGEND

- LOCATION OF CENTERLINE FOR A 10' WIDE "RECREATIONAL TRAIL EASEMENT"; FINAL LOCATION TO BE DETERMINED FOR FUTURE CONSTRUCTION OF TRAIL (IN AREAS SHOWN ON THIS SHEET).
- [Symbol] INDICATES "RECIPROCAL RECREATIONAL USE EASEMENT" RECEPTION No. **387436**
- [Symbol] INDICATES "ENTRY WAY EASEMENT" FOR GATE, WALL, GARBAGE COLLECTION, AND MAIL DELIVERY/PICK UP. RECEPTION No. **387436**

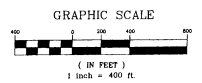

LINE TABLE		
LINE	LENGTH	BEARING
L121	411.15	N89°22'12"E
L122	122.87	N39°48'03"E
L123	143.00	N69°50'09"E
L124	156.63	N40°27'30"W
L125	286.06	N01°11'17"W
L126	144.18	N80°38'09"W
L127	177.60	N33°30'19"W
L128	121.80	S85°12'01"E
L129	106.00	S80°18'17"E
L130	114.80	S85°03'33"E
L131	141.64	N04°56'22"W
L132	47.50	N02°02'41"E
L133	47.50	N02°02'41"E
L134	112.91	N38°50'16"E
L135	112.91	N38°50'16"E

CURVE TABLE				
CURVE	LENGTH	RADIUS	DELTA	CHORD
C100	804.10	1295.97	36°30'18"	780.48
C101	124.18	75.00	78°33'01"	96.01
C102	785.40	150.00	300°00'00"	150.00
C103	785.40	150.00	300°00'00"	150.00
C104	28.89	148.43	110°11'	28.85

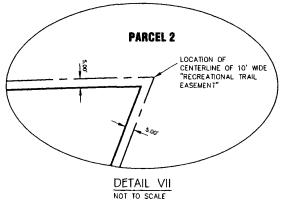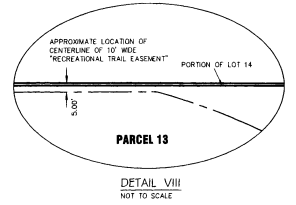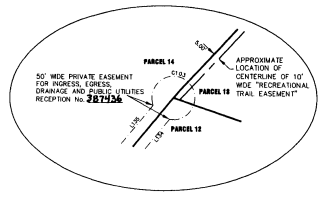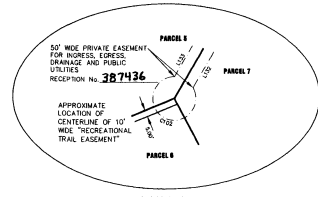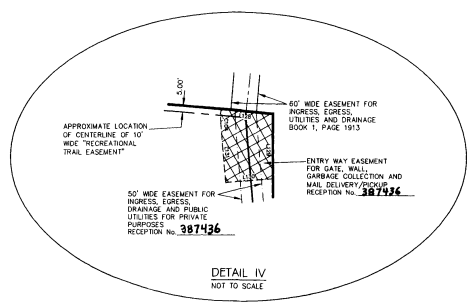

BROWN DOG RANCH


IN THE SE 1/4, SECTION 31, T45N, R10W & SECTIONS 5 & 6, T44N, R 10 W, N.M.P.M., SAN MIGUEL COUNTY, COLORADO

PAGE 3747




SAN JUAN SURVEYING
SURVEYING * PLANNING
180 D SOCIETY DRIVE TELLURIDE, CO. 81435
(970) 728-1128 (970) 728-9201 fax
SJS@TELLURIDECOLORADO.NET


DATE:	10/05/08
JOB:	06018
DRAWN BY:	TRW
CHECKED BY:	CRK
REVISION DATES:	
SHEET:	3 OF 4

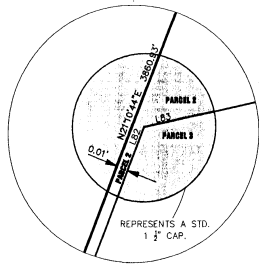


CORNER DETAIL A
NO SCALE

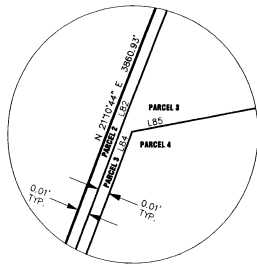


CORNER DETAIL B
NO SCALE

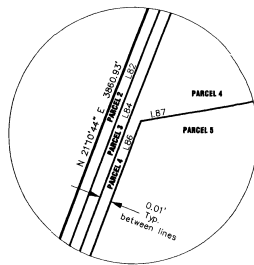


CORNER DETAIL C
NO SCALE

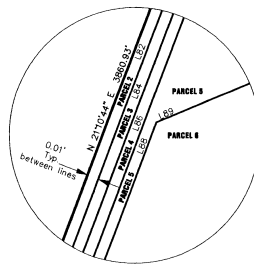


CORNER DETAIL D
NO SCALE

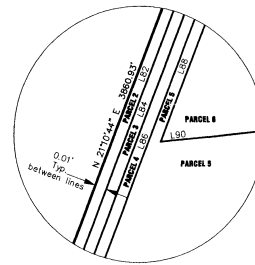


CORNER DETAIL E
NO SCALE

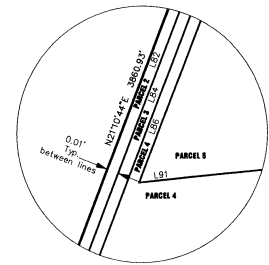


CORNER DETAIL F
NO SCALE

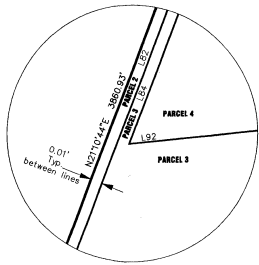


CORNER DETAIL G
NO SCALE

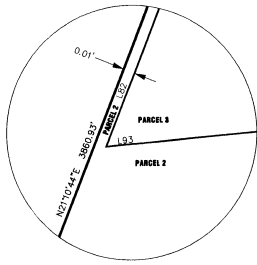


CORNER DETAIL H
NO SCALE

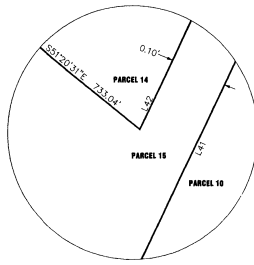


CORNER DETAIL I
NO SCALE

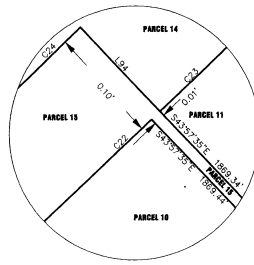


CORNER DETAIL J
NO SCALE

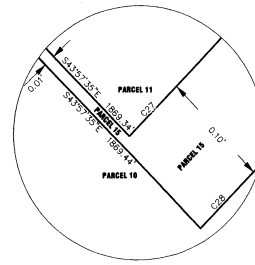


CORNER DETAIL K
NO SCALE

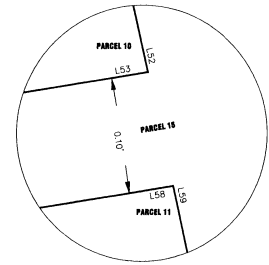

CORNER DETAIL L
NO SCALE

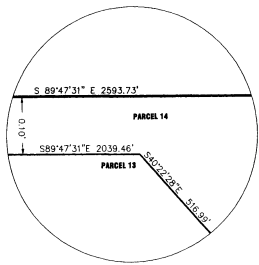

CORNER DETAIL M
NO SCALE

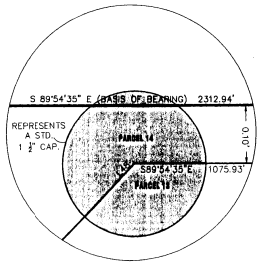

CORNER DETAIL N
NO SCALE

LINE	LENGTH	BEARING
L41	155.47'	N25°33'35\"E
L42	84.94'	N25°33'35\"E
L48	270.08'	S43°48'01\"W
L52	343.81'	S12°44'23\"E
L53	327.97'	S80°56'57\"W
L58	690.70'	S80°56'57\"W
L59	271.56'	S12°44'23\"E

LINE	LENGTH	BEARING
L82	3457.09'	N21°10'44\"E
L83	1049.94'	N77°53'51\"E
L84	2684.02'	N21°10'44\"E
L85	1367.14'	N79°29'16\"E
L86	1923.11'	N21°10'44\"E
L87	1464.08'	N80°21'08\"W
L88	879.74'	N21°10'44\"E
L89	1473.81'	N67°53'45\"E
L90	2896.67'	N84°28'14\"E
L91	3061.83'	N84°28'14\"E
L92	3227.17'	N84°28'14\"E
L93	3393.79'	N84°28'14\"E
L94	0.10'	S43°57'35\"E

CURVE	LENGTH	RADIUS	DELTA	CHORD	CH BEARING
C22	99.38'	270.68'	21°02'09\"	98.82'	S36°04'39\"W
C23	46.94'	270.68'	9°56'12\"	46.88'	S51°33'57\"W
C24	99.42'	270.78'	21°02'16\"	98.86'	S36°04'43\"W
C27	745.35'	2047.99'	20°51'08\"	741.24'	S53°58'04\"W
C28	745.32'	2047.89'	20°51'06\"	741.22'	S53°58'04\"W

PAGE 3748

BROWN DOG RANCH

IN THE SE 1/4, SECTION 31, T45N, R10W & SECTIONS 5 & 6, T44N, R 10 W, N.M.P.M., SAN MIGUEL COUNTY, COLORADO



SAN JUAN SURVEYING
SURVEYING • PLANNING
160 D. SOCIETY DRIVE TELLURIDE, CO. 81435
(970) 728-1128 (970) 728-5201 fax
SJS@TELLURIDECOLORADO.NET

DATE: 10/06/06
JOB: 06018
DRAWN BY: TRW
CHECKED BY: CRK
REVISION DATES:
SHEET: 4 OF 4